



## Authorization

County of Hawai'i  
Planning Department  
74-5044 Ane Keohokālole Highway,  
Kailua-Kona, Hawai'i 96740

**Owner:** Fishhopper LLC.

**Project:** Plan Approval & Design Approval for Fish Hopper building

**Address:** 75-5683 Alii Drive, Kailua Kona, HI, 96740

**TMK:** 750060140000


**Attn:** Planning Department Staff.

Landowner approves retaining William McCowatt as its AGENT for:

1. KVDC Design Approval
2. Plan Approval (zoning approval)
3. Building permits acquisition

William McCowatt is authorized to request any information, discuss any aspect, or sign any document related to the above referenced parcel for the purposes stated.

Signed April 18, 2023

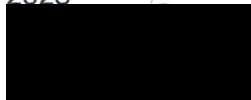

By (print) Sabu Shake for Fishhopper LLC

**APPLICATION FOR DESIGN REVIEW**  
**KAILUA VILLAGE DESIGN COMMISSION**  
**COUNTY OF HAWAII**  
**PLANNING DEPARTMENT**

APPLICANT: William McCowatt

APPLICANT'S SIGNATURE: \_\_\_\_\_ DATE: 04/18/2023

ADDRESS: 74-5617 Pawai Place, #203, Kailua Kona, HI, 96740

TELEPHONE NUMBER: 808-345-8000

APPLICANT'S INTEREST, if not recorded owner: agent

RECORDED OWNER: Fishhopper LLC.

OWNER'S SIGNATURE: \_\_\_\_\_ DATE: 04/\_\_\_/2023

ADDRESS: 700 CANNERY ROW, MONTEREY, CA 93940-1063

TELEPHONE NUMBER: 808-345 8000

PROPOSED USE: Alter existing second floor to 3 apartments, add new third floor with 3 apartments

TAX MAP KEY: 750060140000 LAND AREA: 17,402 S F

STREET ADDRESS OF PROPERTY: 75-5683 ALII DRIVE, KK, 96740

STATE LAND USE DISTRICT: KAILUA URBAN COUNTY ZONING: CV

This application must be accompanied by one set of presentation size (recommended 24" x 36") and eleven sets of reduced size (recommended either 11" x 17" or 8-1/2" x 11") of the site plan drawings (same information as required for Plan Approval application; see attached). For presentation to the Kailua Village Design Commission, the applicants should make certain that the following are also clearly depicted in the submitted drawings:

- (1) Site plan showing TMK parcel boundaries, and showing existing and proposed building locations;
- (2) Building elevations showing the architectural design of the building exteriors, depicting or describing proposed exterior colors and materials. Notation of ground elevation with contour lines or selected spot elevations is recommended. Earth tone colors are recommended. Color samples should be provided. If reasonable and appropriate, samples of exterior building materials may be provided; and
- (3) Location, design, and colors of proposed sign(s), if any.

All submitted drawings and samples of colors/materials will not be returned.

| IBC 2006   | 2009 IBC Edition with Supplemental Provisions for Seismic Design   | |
|---|
| <b>R301.2.2.2 Alternative Determination of Seismic Design Category</b>   | <b>SEISMIC DESIGN CATEGORY DETERMINATION</b>   | |
| Buildings located in Seismic Design Category I in accordance with R301.2.2.1 are permitted to be redesignated as being in Seismic Design Category II, provided one of the following is done: | <table border="1"> <thead> <tr> <th>Seismic Design Category</th> <th>Seismic Design Category</th> </tr> </thead> <tbody> <tr> <td>A</td><td>A</td></tr> <tr> <td>B</td><td>B</td></tr> <tr> <td>C</td><td>C</td></tr> <tr> <td>D</td><td>D</td></tr> <tr> <td>E</td><td>E</td></tr> <tr> <td>F</td><td>F</td></tr> <tr> <td>G</td><td>G</td></tr> <tr> <td>H</td><td>H</td></tr> <tr> <td>I</td><td>I</td></tr> <tr> <td>J</td><td>J</td></tr> <tr> <td>K</td><td>K</td></tr> <tr> <td>L</td><td>L</td></tr> <tr> <td>M</td><td>M</td></tr> <tr> <td>N</td><td>N</td></tr> <tr> <td>O</td><td>O</td></tr> <tr> <td>P</td><td>P</td></tr> <tr> <td>Q</td><td>Q</td></tr> <tr> <td>R</td><td>R</td></tr> <tr> <td>S</td><td>S</td></tr> <tr> <td>T</td><td>T</td></tr> <tr> <td>U</td><td>U</td></tr> <tr> <td>V</td><td>V</td></tr> <tr> <td>W</td><td>W</td></tr> <tr> <td>X</td><td>X</td></tr> <tr> <td>Y</td><td>Y</td></tr> <tr> <td>Z</td><td>Z</td></tr> <tr> <td>AA</td><td>AA</td></tr> <tr> <td>AB</td><td>AB</td></tr> <tr> <td>AC</td><td>AC</td></tr> <tr> <td>AD</td><td>AD</td></tr> <tr> <td>GX</td><td>GX</td></tr> <tr> <td>GY</td><td>GY</td></tr> <tr> <td>GZ</td><td>GZ</td></tr> <tr> <td>HA</td><td>HA</td></tr> <tr> <td>HB</td><td>HB</td></tr> <tr> <td>HC</td><td>HC</td></tr> <tr> <td>HD</td><td>HD</td></tr></tbody></table> | Seismic Design Category | Seismic Design Category | A | A | B | B | C | C | D | D | E | E | F | F | G | G | H | H | I | I | J | J | K | K | L | L | M | M | N | N | O | O | P | P | Q | Q | R | R | S | S | T | T | U | U | V | V | W | W | X | X | Y | Y | Z | Z | AA | AA | AB | AB | AC | AC | AD | AD | AE | AE | AF | AF | AG | AG | AH | AH | AI | AI | AJ | AJ | AK | AK | AL | AL | AM | AM | AN | AN | AO | AO | AP | AP | AQ | AQ | AR | AR | AS | AS | AT | AT | AU | AU | AV | AV | AW | AW | AX | AX | AY | AY | AZ | AZ | BA | BA | BB | BB | BC | BC | BD | BD | BE | BE | BF | BF | BG | BG | BH | BH | BI | BI | BJ | BJ | BK | BK | BL | BL | BM | BM | BN | BN | BO | BO | BP | BP | BQ | BQ | BR | BR | BS | BS | BT | BT | BU | BU | BV | BV | BW | BW | BX | BX | BY | BY | BZ | BZ | CA | CA | CB | CB | CC | CC | CD | CD | CE | CE | CF | CF | CG | CG | CH | CH | CI | CI | CJ | CJ | CK | CK | CL | CL | CM | CM | CN | CN | CO | CO | CP | CP | CQ | CQ | CR | CR | CS | CS | CT | CT | CU | CU | CV | CV | CW | CW | CX | CX | CY | CY | CZ | CZ | DA | DA | DB | DB | DC | DC | DD | DD | DE | DE | DF | DF | DG | DG | DH | DH | DI | DI | DJ | DJ | DK | DK | DL | DL | DM | DM | DN | DN | DO | DO | DP | DP | DQ | DQ | DR | DR | DS | DS | DT | DT | DU | DU | DV | DV | DW | DW | DX | DX | DY | DY | DZ | DZ | EA | EA | EB | EB | EC | EC | ED | ED | EE | EE | EF | EF | EG | EG | EH | EH | EI | EI | EJ | EJ | EK | EK | EL | EL | EM | EM | EN | EN | EO | EO | EP | EP | EQ | EQ | ER | ER | ES | ES | ET | ET | EU | EU | EV | EV | EW | EW | EX | EX | EY | EY | EZ | EZ | FA | FA | FB | FB | FC | FC | FD | FD | FE | FE | FF | FF | FG | FG | FH | FH | FI | FI | FJ | FJ | FK | FK | FL | FL | FM | FM | FN | FN | FO | FO | FP | FP | FQ | FQ | FR | FR | FS | FS | FT | FT | FU | FU | FV | FV | FW | FW | FX | FX | FY | FY | FZ | FZ | GA | GA | GB | GB | GC | GC | GD | GD | GE | GE | GF | GF | GG | GG | GH | GH | GI | GI | GJ | GJ | GK | GK | GL | GL | GM | GM | GN | GN | GO | GO | GP | GP | GQ | GQ | GR | GR | GS | GS | GT | GT | GU | GU | GV | GV | GW | GW | GX | GX | GY | GY | GZ | GZ | HA | HA | HB | HB | HC | HC | HD | HD |
| Seismic Design Category   | Seismic Design Category   | |
| A   | A   | |
| B   | B   | |
| C   | C   | |
| D   | D   | |
| E   | E   | |
| F   | F   | |
| G   | G   | |
| H   | H   | |
| I   | I   | |
| J   | J   | |
| K   | K   | |
| L   | L   | |
| M   | M   | |
| N   | N   | |
| O   | O   | |
| P   | P   | |
| Q   | Q   | |
| R   | R   | |
| S   | S   | |
| T   | T   | |
| U   | U   | |
| V   | V   | |
| W   | W   | |
| X   | X   | |
| Y   | Y   | |
| Z   | Z   | |
| AA   | AA   | |
| AB   | AB   | |
| AC   | AC   | |
| AD   | AD   | |
| AE   | AE   | |
| AF   | AF   | |
| AG   | AG   | |
| AH   | AH   | |
| AI   | AI   | |
| AJ   | AJ   | |
| AK   | AK   | |
| AL   | AL   | |
| AM   | AM   | |
| AN   | AN   | |
| AO   | AO   | |
| AP   | AP   | |
| AQ   | AQ   | |
| AR   | AR   | |
| AS   | AS   | |
| AT   | AT   | |
| AU   | AU   | |
| AV   | AV   | |
| AW   | AW   | |
| AX   | AX   | |
| AY   | AY   | |
| AZ   | AZ   | |
| BA   | BA   | |
| BB   | BB   | |
| BC   | BC   | |
| BD   | BD   | |
| BE   | BE   | |
| BF   | BF   | |
| BG   | BG   | |
| BH   | BH   | |
| BI   | BI   | |
| BJ   | BJ   | |
| BK   | BK   | |
| BL   | BL   | |
| BM   | BM   | |
| BN   | BN   | |
| BO   | BO   | |
| BP   | BP   | |
| BQ   | BQ   | |
| BR   | BR   | |
| BS   | BS   | |
| BT   | BT   | |
| BU   | BU   | |
| BV   | BV   | |
| BW   | BW   | |
| BX   | BX   | |
| BY   | BY   | |
| BZ   | BZ   | |
| CA   | CA   | |
| CB   | CB   | |
| CC   | CC   | |
| CD   | CD   | |
| CE   | CE   | |
| CF   | CF   | |
| CG   | CG   | |
| CH   | CH   | |
| CI   | CI   | |
| CJ   | CJ   | |
| CK   | CK   | |
| CL   | CL   | |
| CM   | CM   | |
| CN   | CN   | |
| CO   | CO   | |
| CP   | CP   | |
| CQ   | CQ   | |
| CR   | CR   | |
| CS   | CS   | |
| CT   | CT   | |
| CU   | CU   | |
| CV   | CV   | |
| CW   | CW   | |
| CX   | CX   | |
| CY   | CY   | |
| CZ   | CZ   | |
| DA   | DA   | |
| DB   | DB   | |
| DC   | DC   | |
| DD   | DD   | |
| DE   | DE   | |
| DF   | DF   | |
| DG   | DG   | |
| DH   | DH   | |
| DI   | DI   | |
| DJ   | DJ   | |
| DK   | DK   | |
| DL   | DL   | |
| DM   | DM   | |
| DN   | DN   | |
| DO   | DO   | |
| DP   | DP   | |
| DQ   | DQ   | |
| DR   | DR   | |
| DS   | DS   | |
| DT   | DT   | |
| DU   | DU   | |
| DV   | DV   | |
| DW   | DW   | |
| DX   | DX   | |
| DY   | DY   | |
| DZ   | DZ   | |
| EA   | EA   | |
| EB   | EB   | |
| EC   | EC   | |
| ED   | ED   | |
| EE   | EE   | |
| EF   | EF   | |
| EG   | EG   | |
| EH   | EH   | |
| EI   | EI   | |
| EJ   | EJ   | |
| EK   | EK   | |
| EL   | EL   | |
| EM   | EM   | |
| EN   | EN   | |
| EO   | EO   | |
| EP   | EP   | |
| EQ   | EQ   | |
| ER   | ER   | |
| ES   | ES   | |
| ET   | ET   | |
| EU   | EU   | |
| EV   | EV   | |
| EW   | EW   | |
| EX   | EX   | |
| EY   | EY   | |
| EZ   | EZ   | |
| FA   | FA   | |
| FB   | FB   | |
| FC   | FC   | |
| FD   | FD   | |
| FE   | FE   | |
| FF   | FF   | |
| FG   | FG   | |
| FH   | FH   | |
| FI   | FI   | |
| FJ   | FJ   | |
| FK   | FK   | |
| FL   | FL   | |
| FM   | FM   | |
| FN   | FN   | |
| FO   | FO   | |
| FP   | FP   | |
| FQ   | FQ   | |
| FR   | FR   | |
| FS   | FS   | |
| FT   | FT   | |
| FU   | FU   | |
| FV   | FV   | |
| FW   | FW   | |
| FX   | FX   | |
| FY   | FY   | |
| FZ   | FZ   | |
| GA   | GA   | |
| GB   | GB   | |
| GC   | GC   | |
| GD   | GD   | |
| GE   | GE   | |
| GF   | GF   | |
| GG   | GG   | |
| GH   | GH   | |
| GI   | GI   | |
| GJ   | GJ   | |
| GK   | GK   | |
| GL   | GL   | |
| GM   | GM   | |
| GN   | GN   | |
| GO   | GO   | |
| GP   | GP   | |
| GQ   | GQ   | |
| GR   | GR   | |
| GS   | GS   | |
| GT   | GT   | |
| GU   | GU   | |
| GV   | GV   | |
| GW   | GW   | |
| GX   | GX   | |
| GY   | GY   | |
| GZ   | GZ   | |
| HA   | HA   | |
| HB   | HB   | |
| HC   | HC   | |
| HD   | HD   | |


A detailed plat map of a portion of Section 36, Township 36N, Range 12E. The map shows several land parcels with owner names and acreage. A specific parcel is shaded in gray and labeled 'SUBJECT PROPERTY' with an arrow pointing to it. The map includes street names like '10th St' and '11th St'.

|   |                              |
|---|------------------------------|
| Jurisdiction:   | County of Hawaii             |
| Codes:   | 2006 IBC, 2006 UPC, 2008 NEC |
| Construction:   | Type V - B                   |
| Occupancy:   | R - 3                        |
| <p>Floor live load = 40 psf</p> <p>Roof Live Load = 16 psf</p> <p>Basic Wind Speed = 110 / 95 mph</p> <p>Wind Exposure Category (ref. R301.2.1.4) = D</p> <p>High Wind Design Criteria (ref. 301.2.1.1) = No</p> <p>Seismic Design Cat. (ref. Figure R301.2(2)) = D<sub>2</sub></p> <p>Seismic Design Cat. provisions (ref. R301.2.2) = Yes</p> |                              |

| Area                                  | sq. ft. | sq. ft. | pkg.<br>req. | spaces<br>req. |
|---------------------------------------|---------|---------|--------------|----------------|
| <b>INTERIOR:</b>                      |         |         |              |                |
| 1st Level Restaurant/kitchen:         | 4,783   |         |              |                |
| 1st level storage/accessory:          |         | 870     |              |                |
| 2nd Level Restaurant/kitchen:         | 2,382   |         |              |                |
| 2nd level storage/accessory:          |         | 382     |              |                |
| 3rd Level Bar / under roof:           | 458     |         |              |                |
| 3rd level storage/accessory:          |         | 1,114   |              |                |
| Total Restaurant/kitchen:             | 7,623   |         | 1,300        | 26             |
| Total Storage/accessory:              |         | 2,366   | 1,100        | 3              |
| Total Interior :                      | 9,989   |         |              |                |
| <b>EXTERIOR:</b>                      |         |         |              |                |
| 3rd Level Lanai:                      | 934     |         | 1,300        | 4              |
| <b>TOTAL PARKING REQUIRED:</b>        |         |         |              | 33             |
| <b>PARKING UNITS REQUIRED:</b>        |         |         |              |                |
| Standard Parking Spaces req.:         |         |         |              | 33             |
| Section 25-4-55 ADA Spaces req.:      |         |         |              | 2              |
| Section 25-4-56 Loading Spaces req.:  |         |         |              | 1              |
| <b>PARKING PROVIDED:</b>              |         |         |              |                |
| Standard Parking Spaces prov.:        |         |         |              | 13             |
| Bicycle Spaces prov.:                 |         |         |              | 1              |
| Scooter Moped Spaces prov.:           |         |         |              | 1              |
| Section 25-4-55 ADA Spaces prov.:     |         |         |              | 2              |
| Section 25-4-56 Loading Spaces prov.: |         |         |              | 0              |
| Spaces Variance Allowance:            |         |         |              | 17             |
| TOTAL Spaces Equivalent:              |         |         |              | 34             |

|    |                 |
|----|-----------------|
| C0 | COVER PAGE      |
| C1 | SITE PLAN       |
| A1 | 1st FLOOR PLAN  |
| A2 | 2nd FLOOR PLAN  |
| A3 | 3rd FLOOR PLAN  |
| A4 | ELEVATIONS      |
| A5 | SOLAR P.V. PLAN |
|    |                 |
|    |                 |
|    |                 |
|    |                 |

|               |                                                               |
|---------------|---------------------------------------------------------------|
| Tax Map Key:  | 7-5-006 : 014                                                 |
| Site Address: | 75-5683 ALII DRIVE<br>KAILUA-KONA, HAWAII                     |
| Legal Owner:  | FISH HOPPER LLC<br>700 CANNERY ROW<br>MONTEREY, CA 93940-1063 |
| Contact:      | Bill M 808 345 8000<br>Bill@koarchitects.com                  |
| Land Size     | 17,402 S F                                                    |

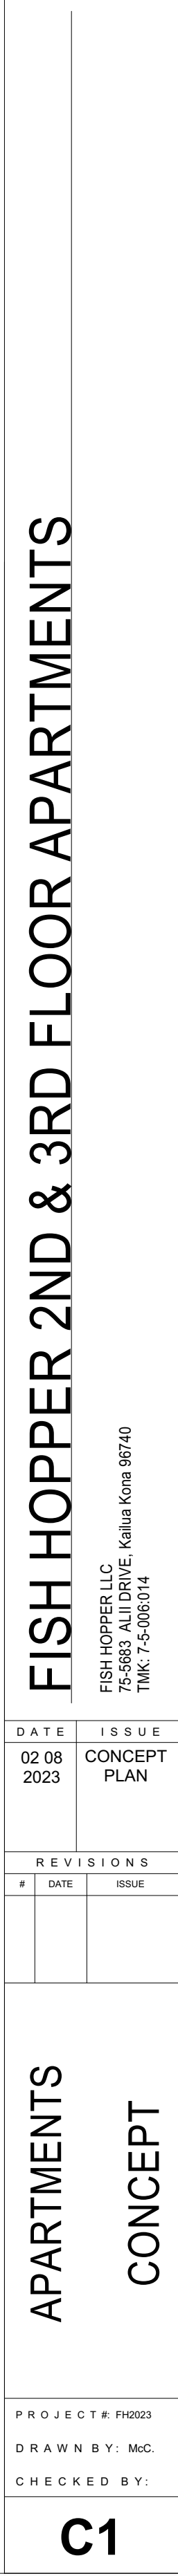

**Stabilized Construction Entrance**  
All points of egress and ingress to a site shall be protected with a stabilized construction entrance

Stockpiles shall not be located in drainage ways or other areas of concentrated flows. Sediment trapping devices such as fences, traps, basins or barriers shall be used around the base of all stockpiles.

Dust control should be applied to reduce dust emissions. The Contractor, at his own expense, shall keep the project area and surrounding area free from dust nuisance. The work shall be in conformance with the air pollution control standards contained in the Hawaii Administrative rules: Chapter 11-60, Air Pollution Control.

Sediment trapping devices such as fences, traps, basins or barriers shall be used down slope of all disturbed areas and around the base of all material stockpiles.


Surface flow from above an exposed slope shall not be allowed to flow over the slope without protection. Slope protection shall be used on areas with slopes greater than 50% and on areas of moderate slopes that are prone to erosion.

All storm drain inlets on site, and those offsite which may receive runoff from the site shall use an inlet protection device.

Is not required when the disturbed area will be worked within a 14 day period. Stabilization is required for disturbed area at final grade and for those areas that will not be worked within a 14 day period.

All disturbed areas shall be permanently stabilized prior to removing erosion and sediment control measures.

In the event any previously unidentified historic or burial objects are discovered during construction, work shall immediately stop and the State Historic Preservation Office of the Dept. of Land and Natural Resources shall be advised. Work shall not resume until approved by SHPO and/or other relevant agencies.

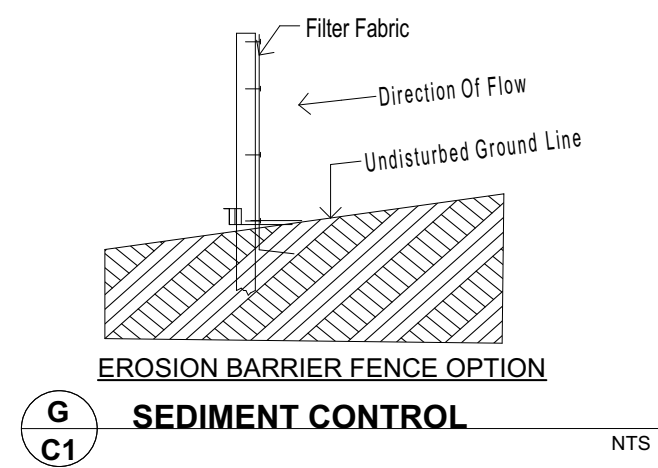



FISH HOPPER LLC  
75-5683 ALII DRIVE, Kailua Kona 96740  
TAK: 7 5 008-014



|           |      |       |
|-----------|------|-------|
| REVISIONS |      |       |
| #         | DATE | ISSUE |

|  |  |  |
|--|--|--|
|  |  |  |
|--|--|--|

APARTMENTS  
CONCEPT

PROJECT #: FH2023  
DRAWN BY: McC.  
CHECKED BY:

## A.2

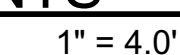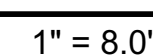

FISH HOPPER 2ND & 3RD FLOOR APARTMENTS

FISH HOPPER LLC  
75-5683 ALII DRIVE Kailua Kona 96740  
TNR: 75-5086.014


| DATE       | ISSUE        |
|------------|--------------|
| 04.07.2023 | CONCEPT PLAN |

REVISIONS

| # | DATE | ISSUE |
|---|------|-------|
|   |      |       |
|   |      |       |


APARTMENTS  
CONCEPT

PROJECT#: PH0203  
DRAWN BY: McC  
CHECKED BY:

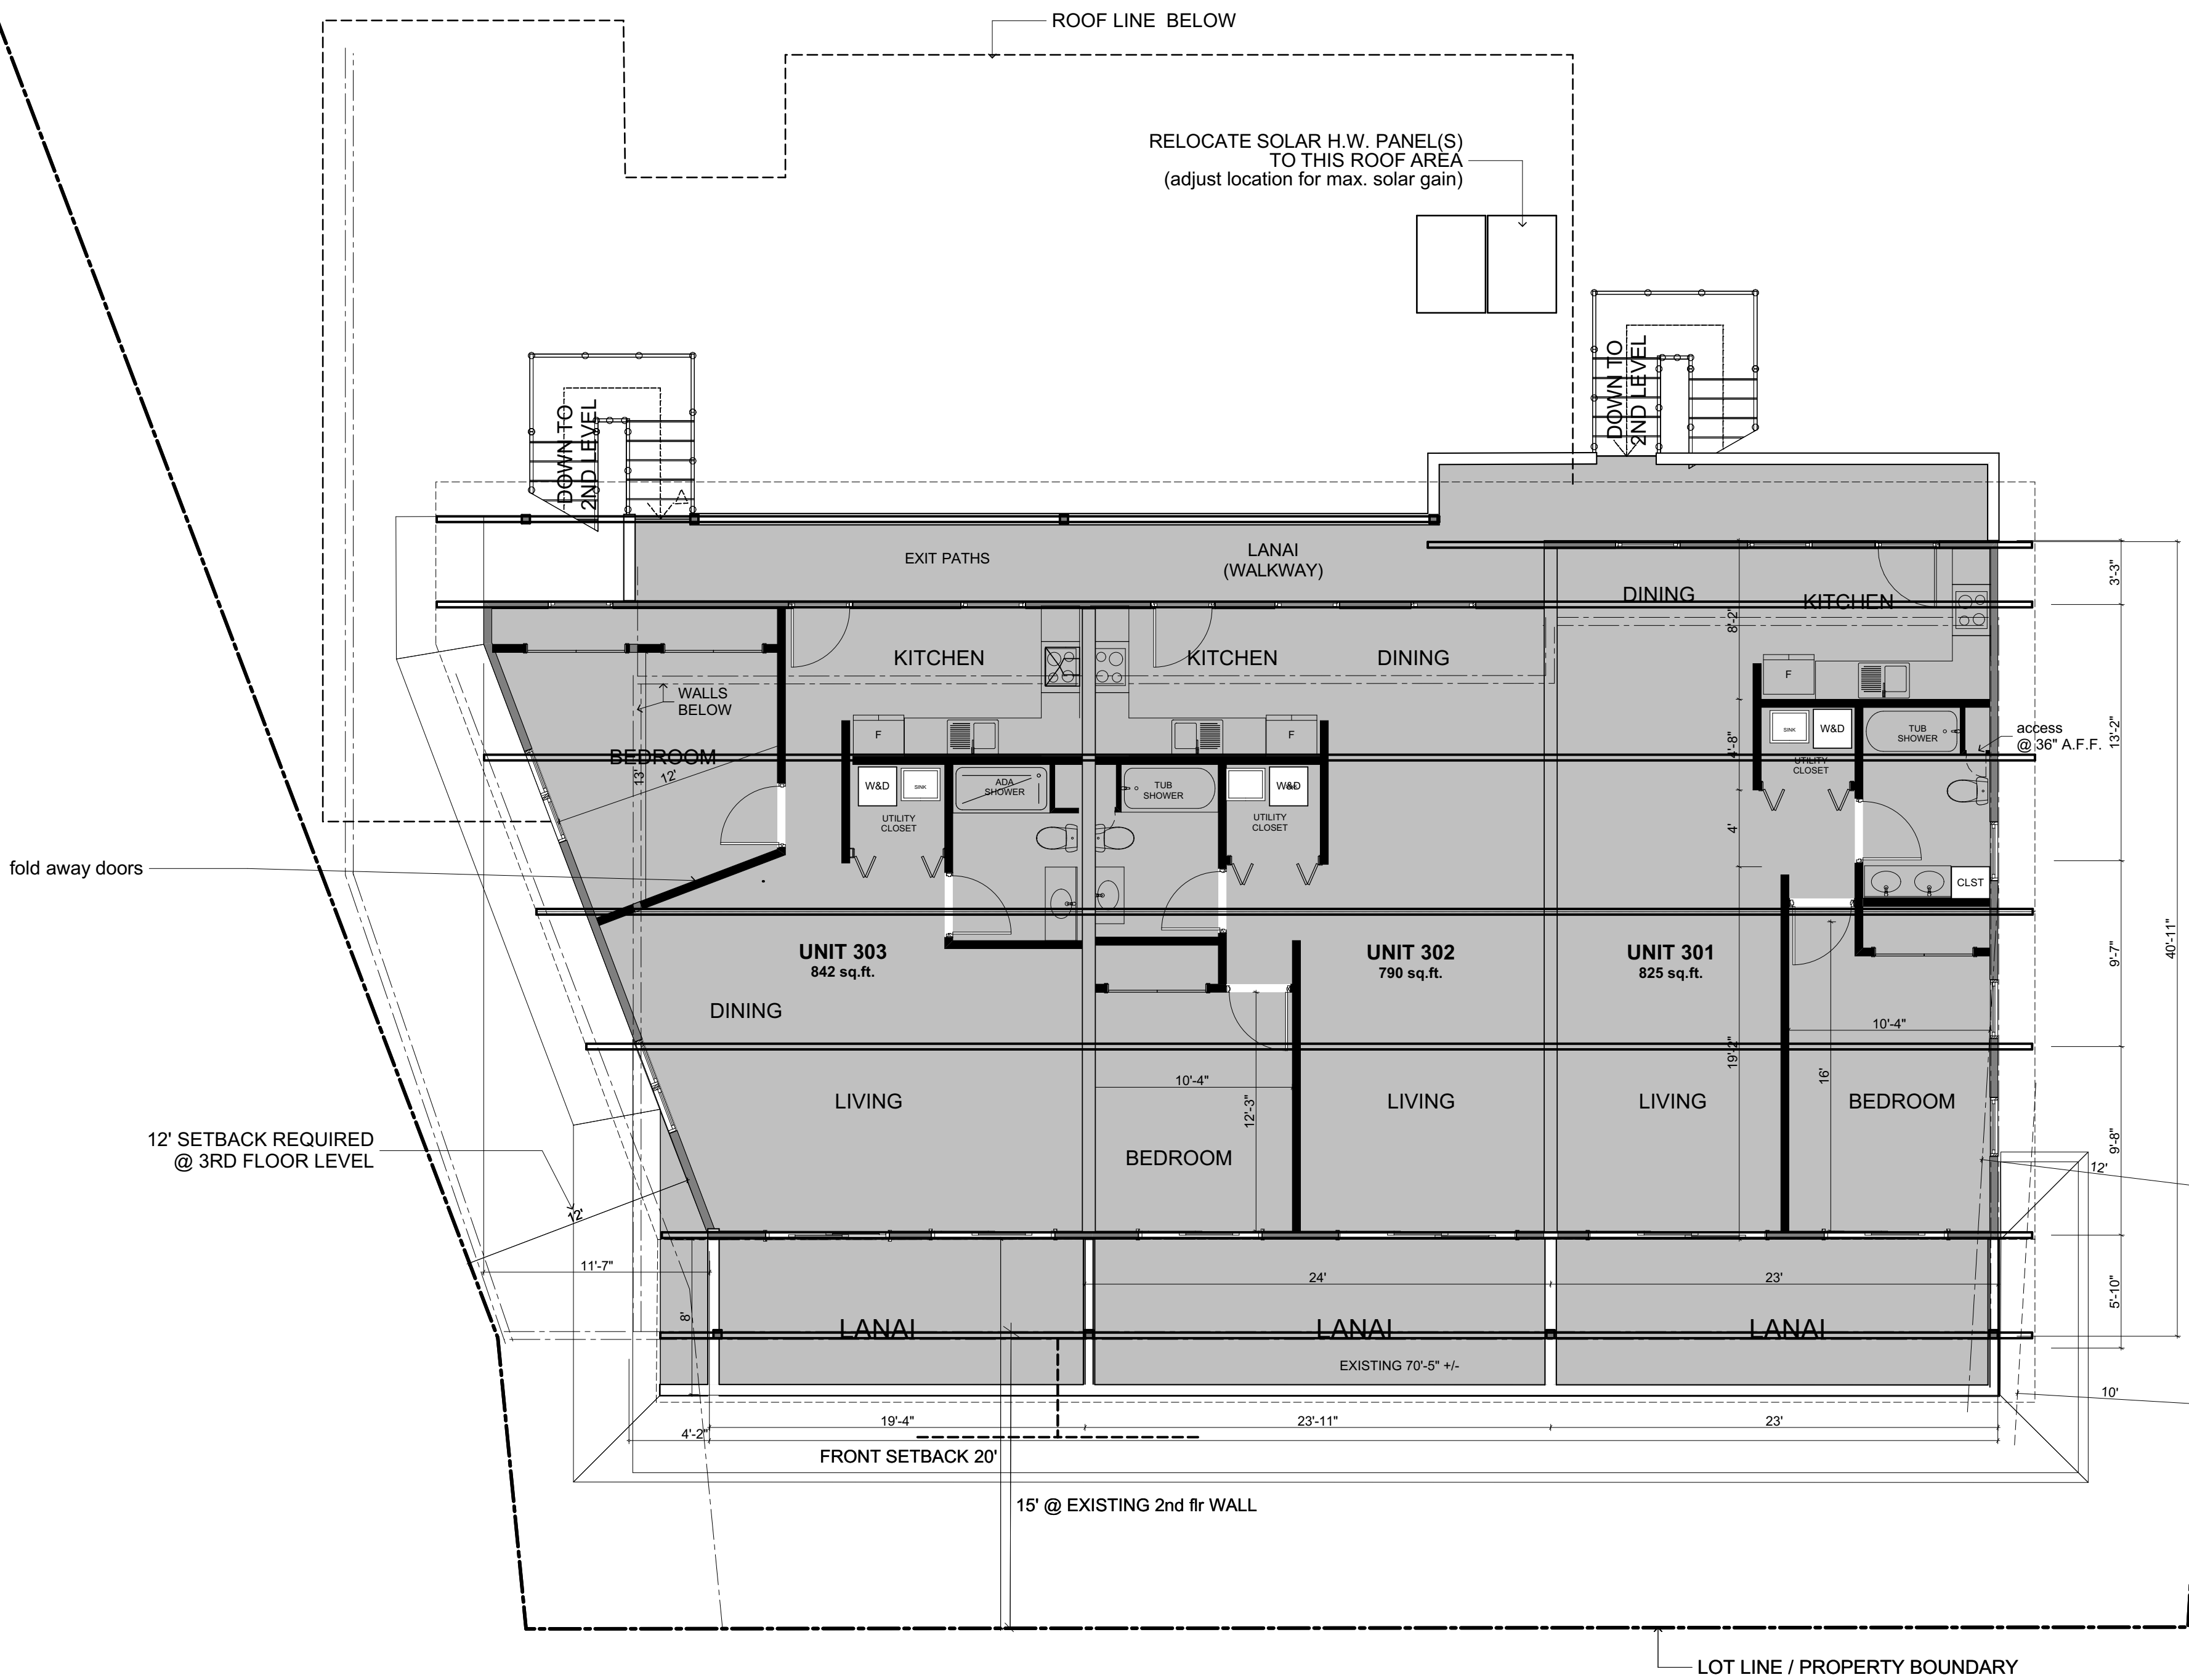


PROPOSED THIRD LEVEL APARTMENTS

1" = 4.0'

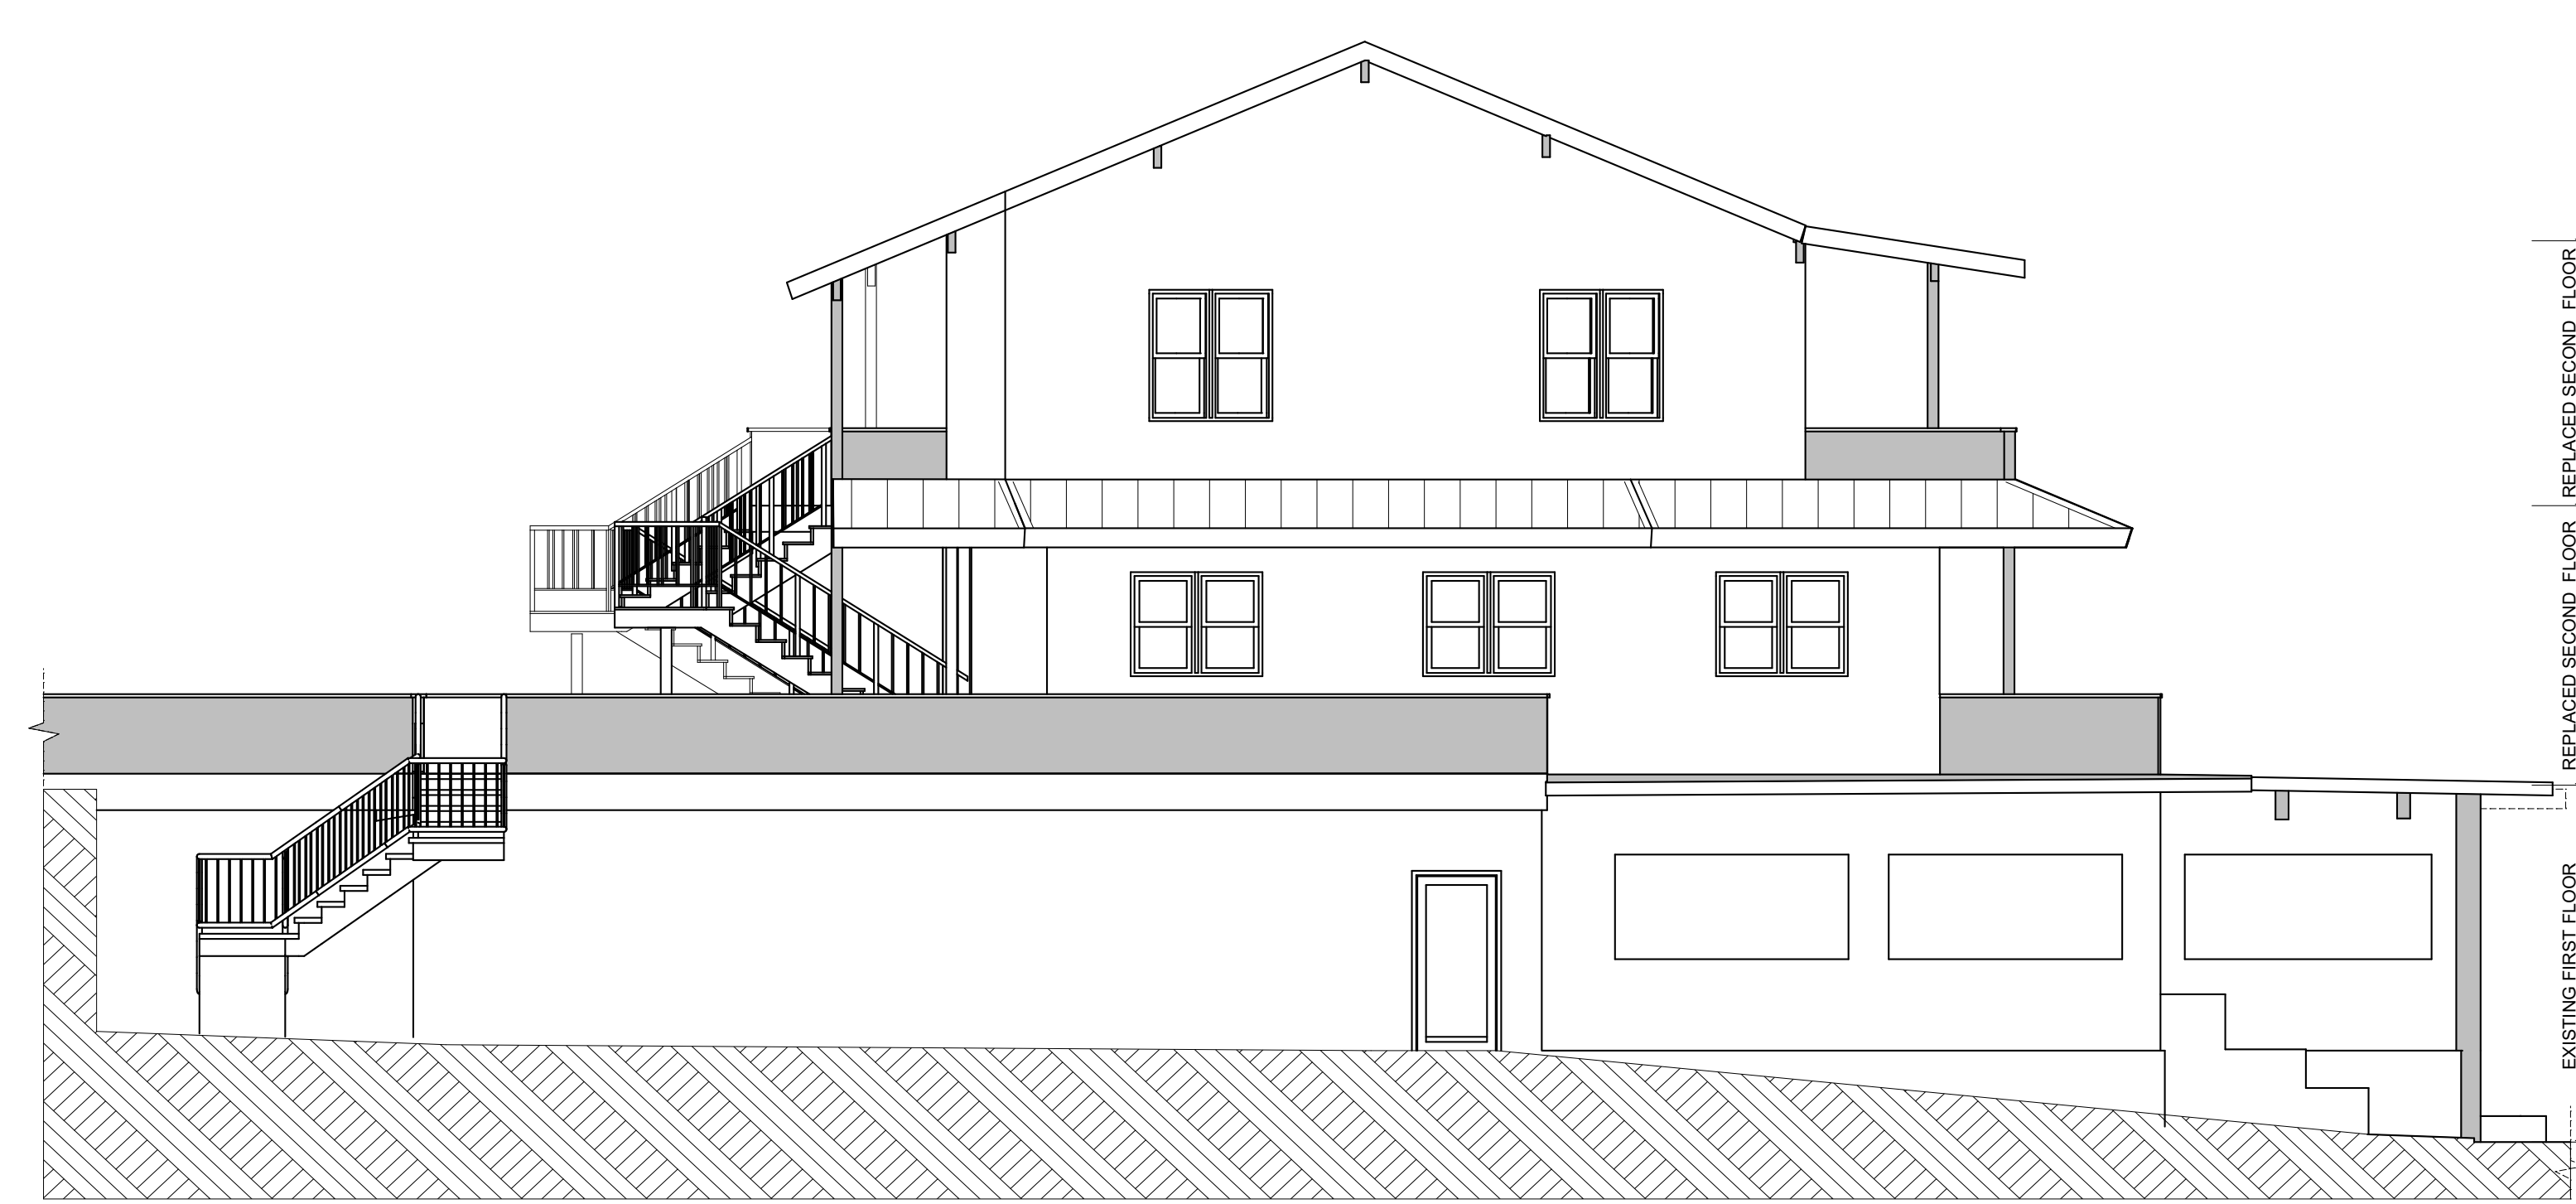


WEST ELEVATION

1" = 4.0'

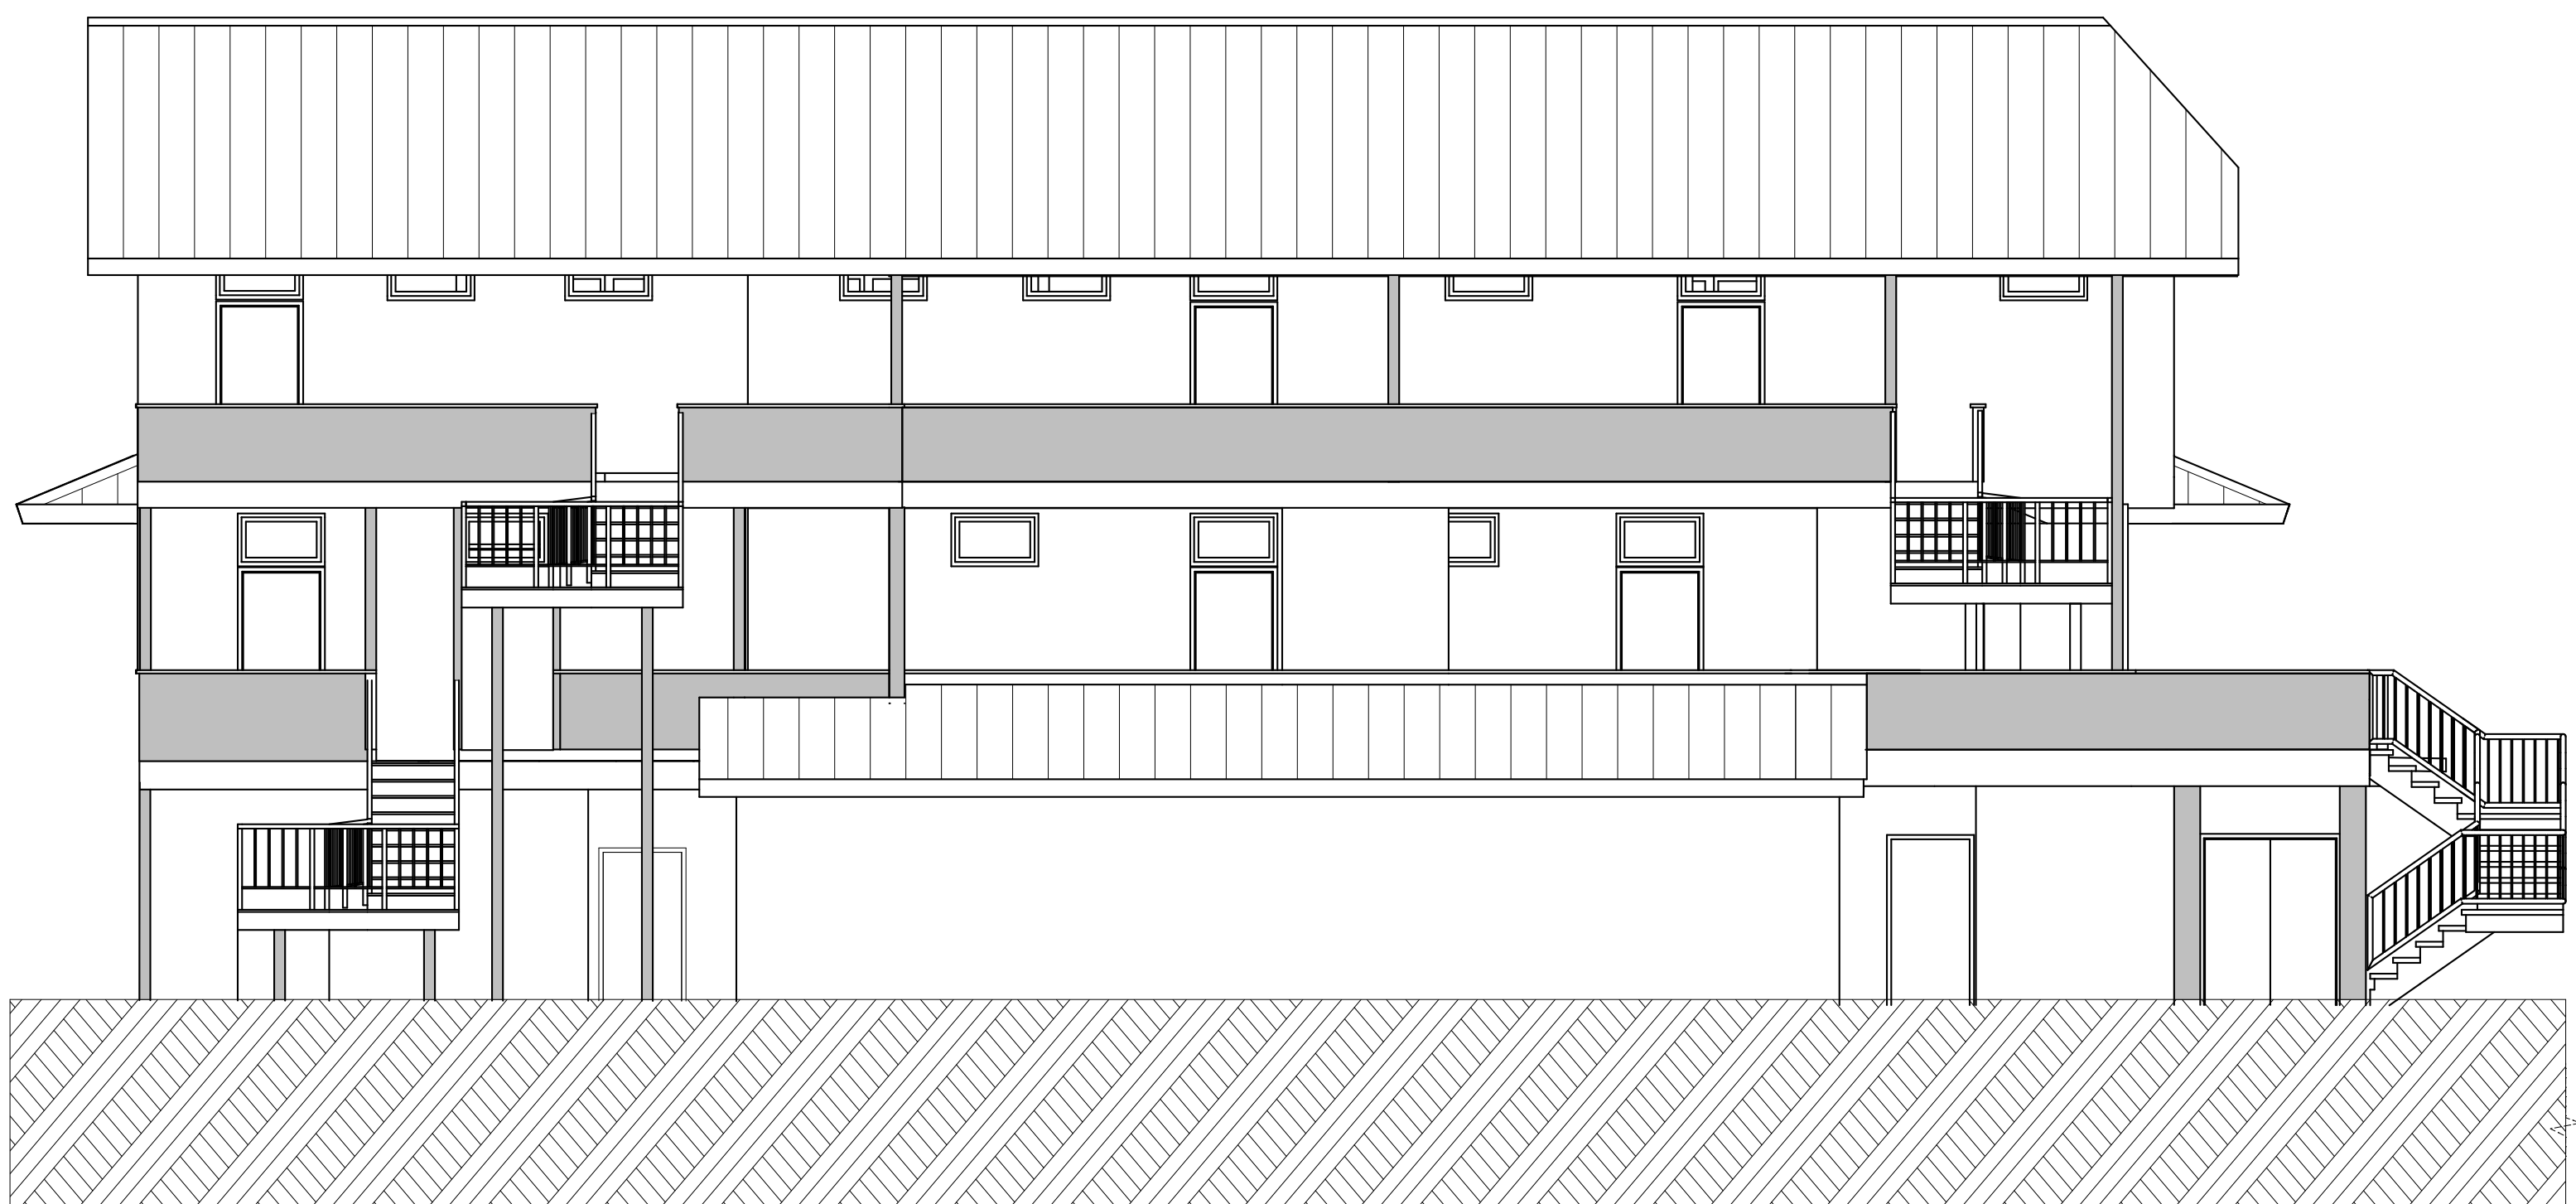


MAUKA / REAR ELEVATION

1" = 4.0'

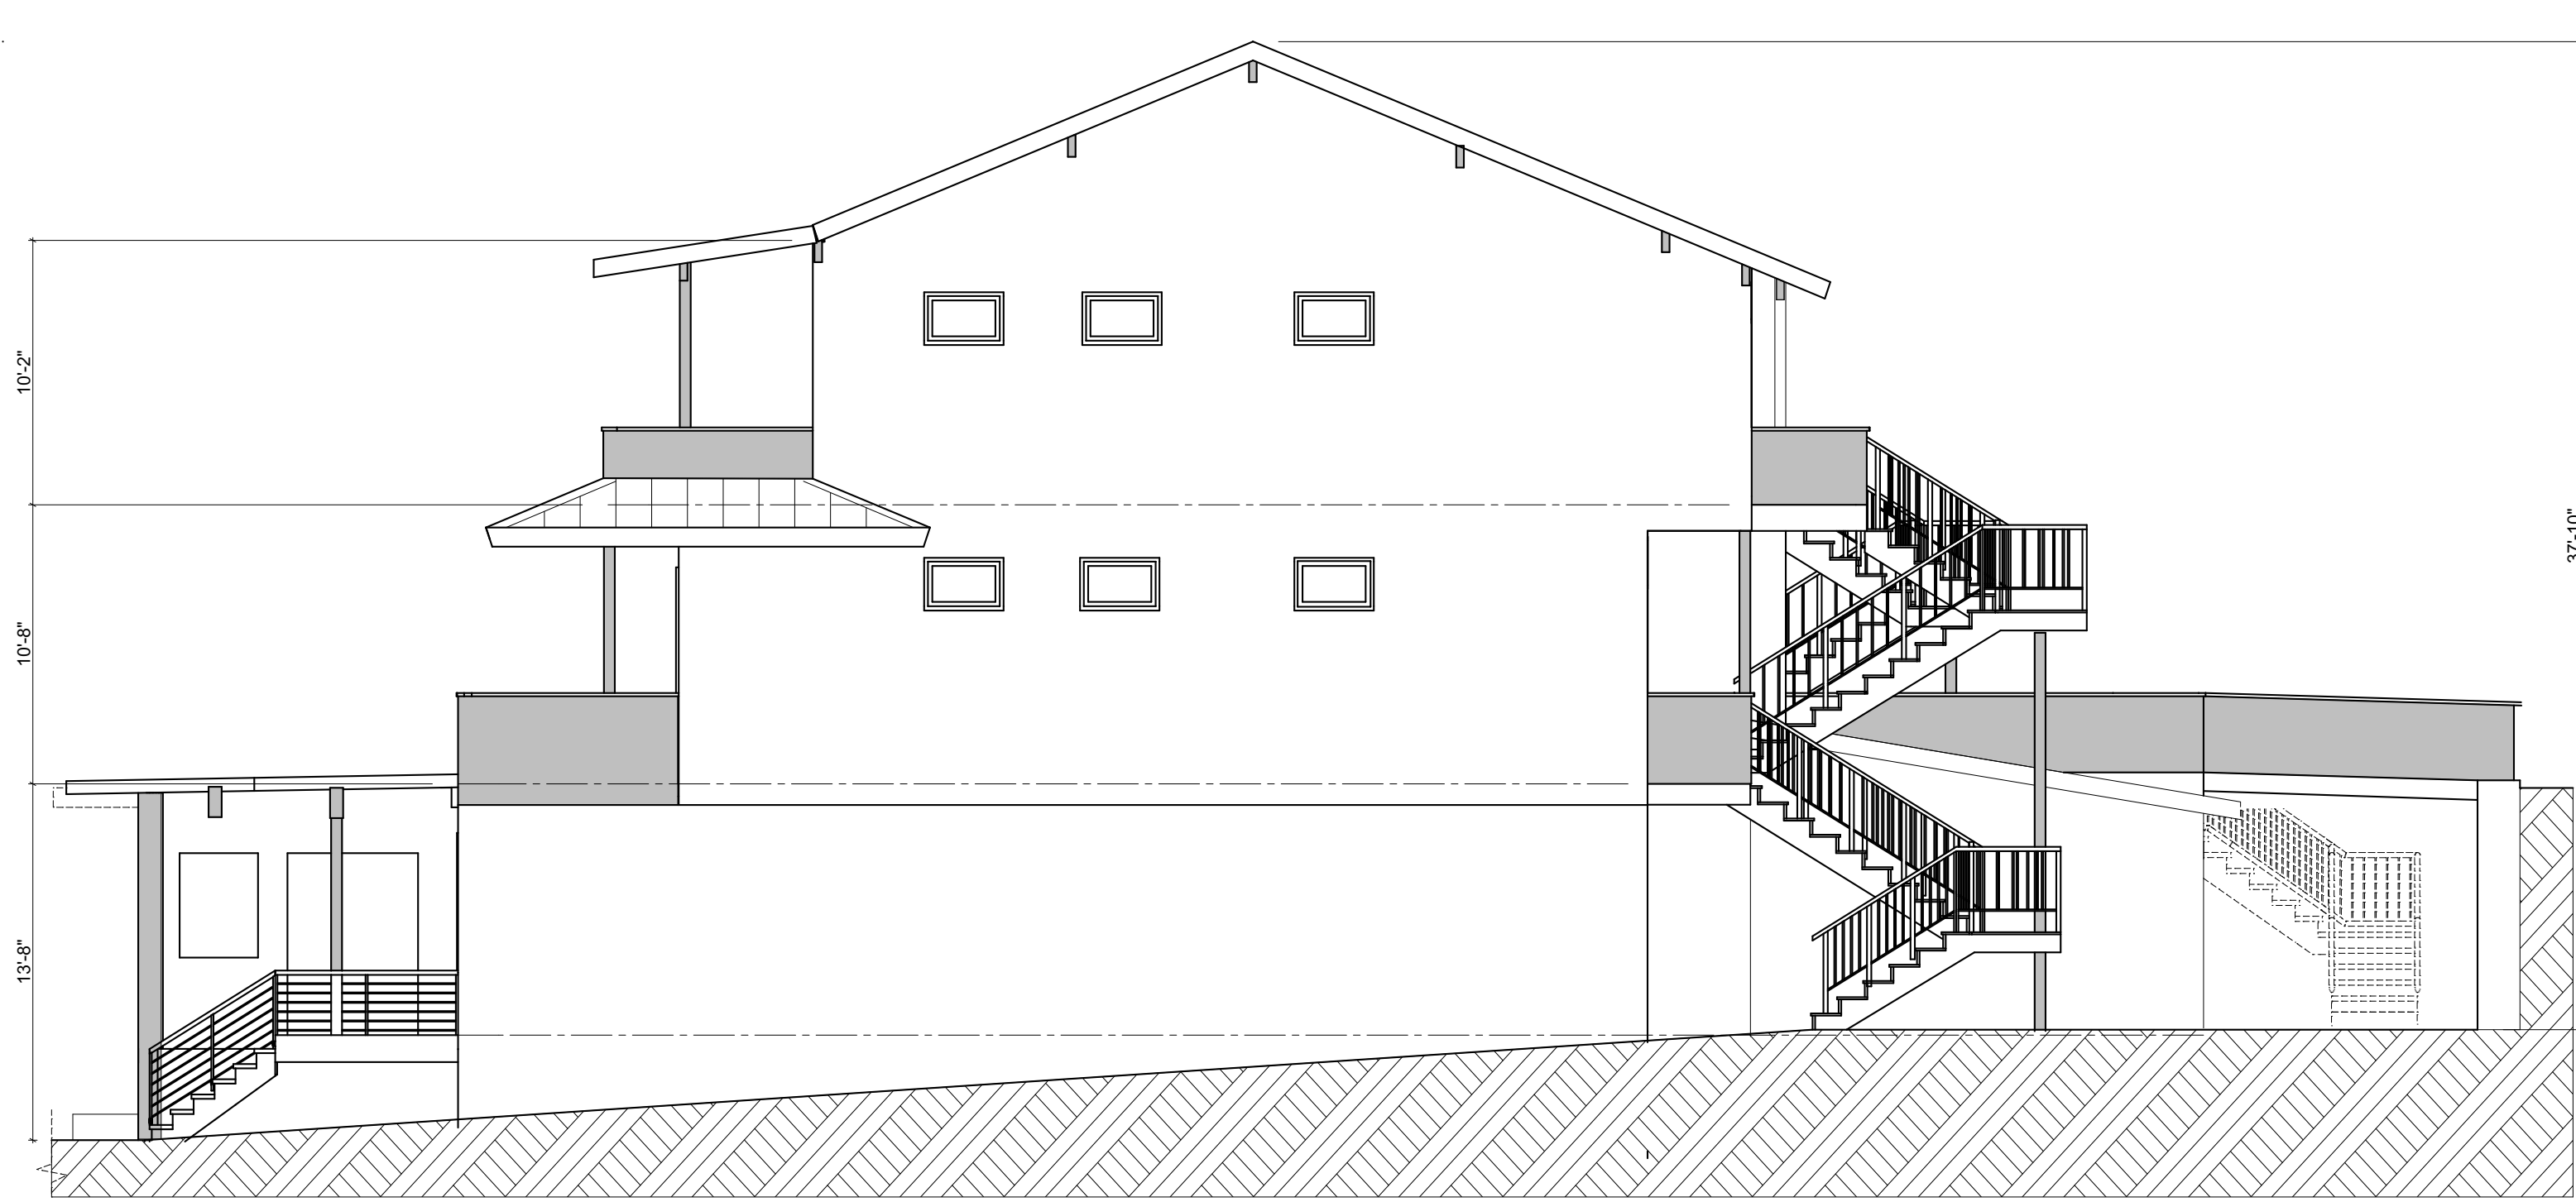

EAST ELEVATION

1" = 4.0'

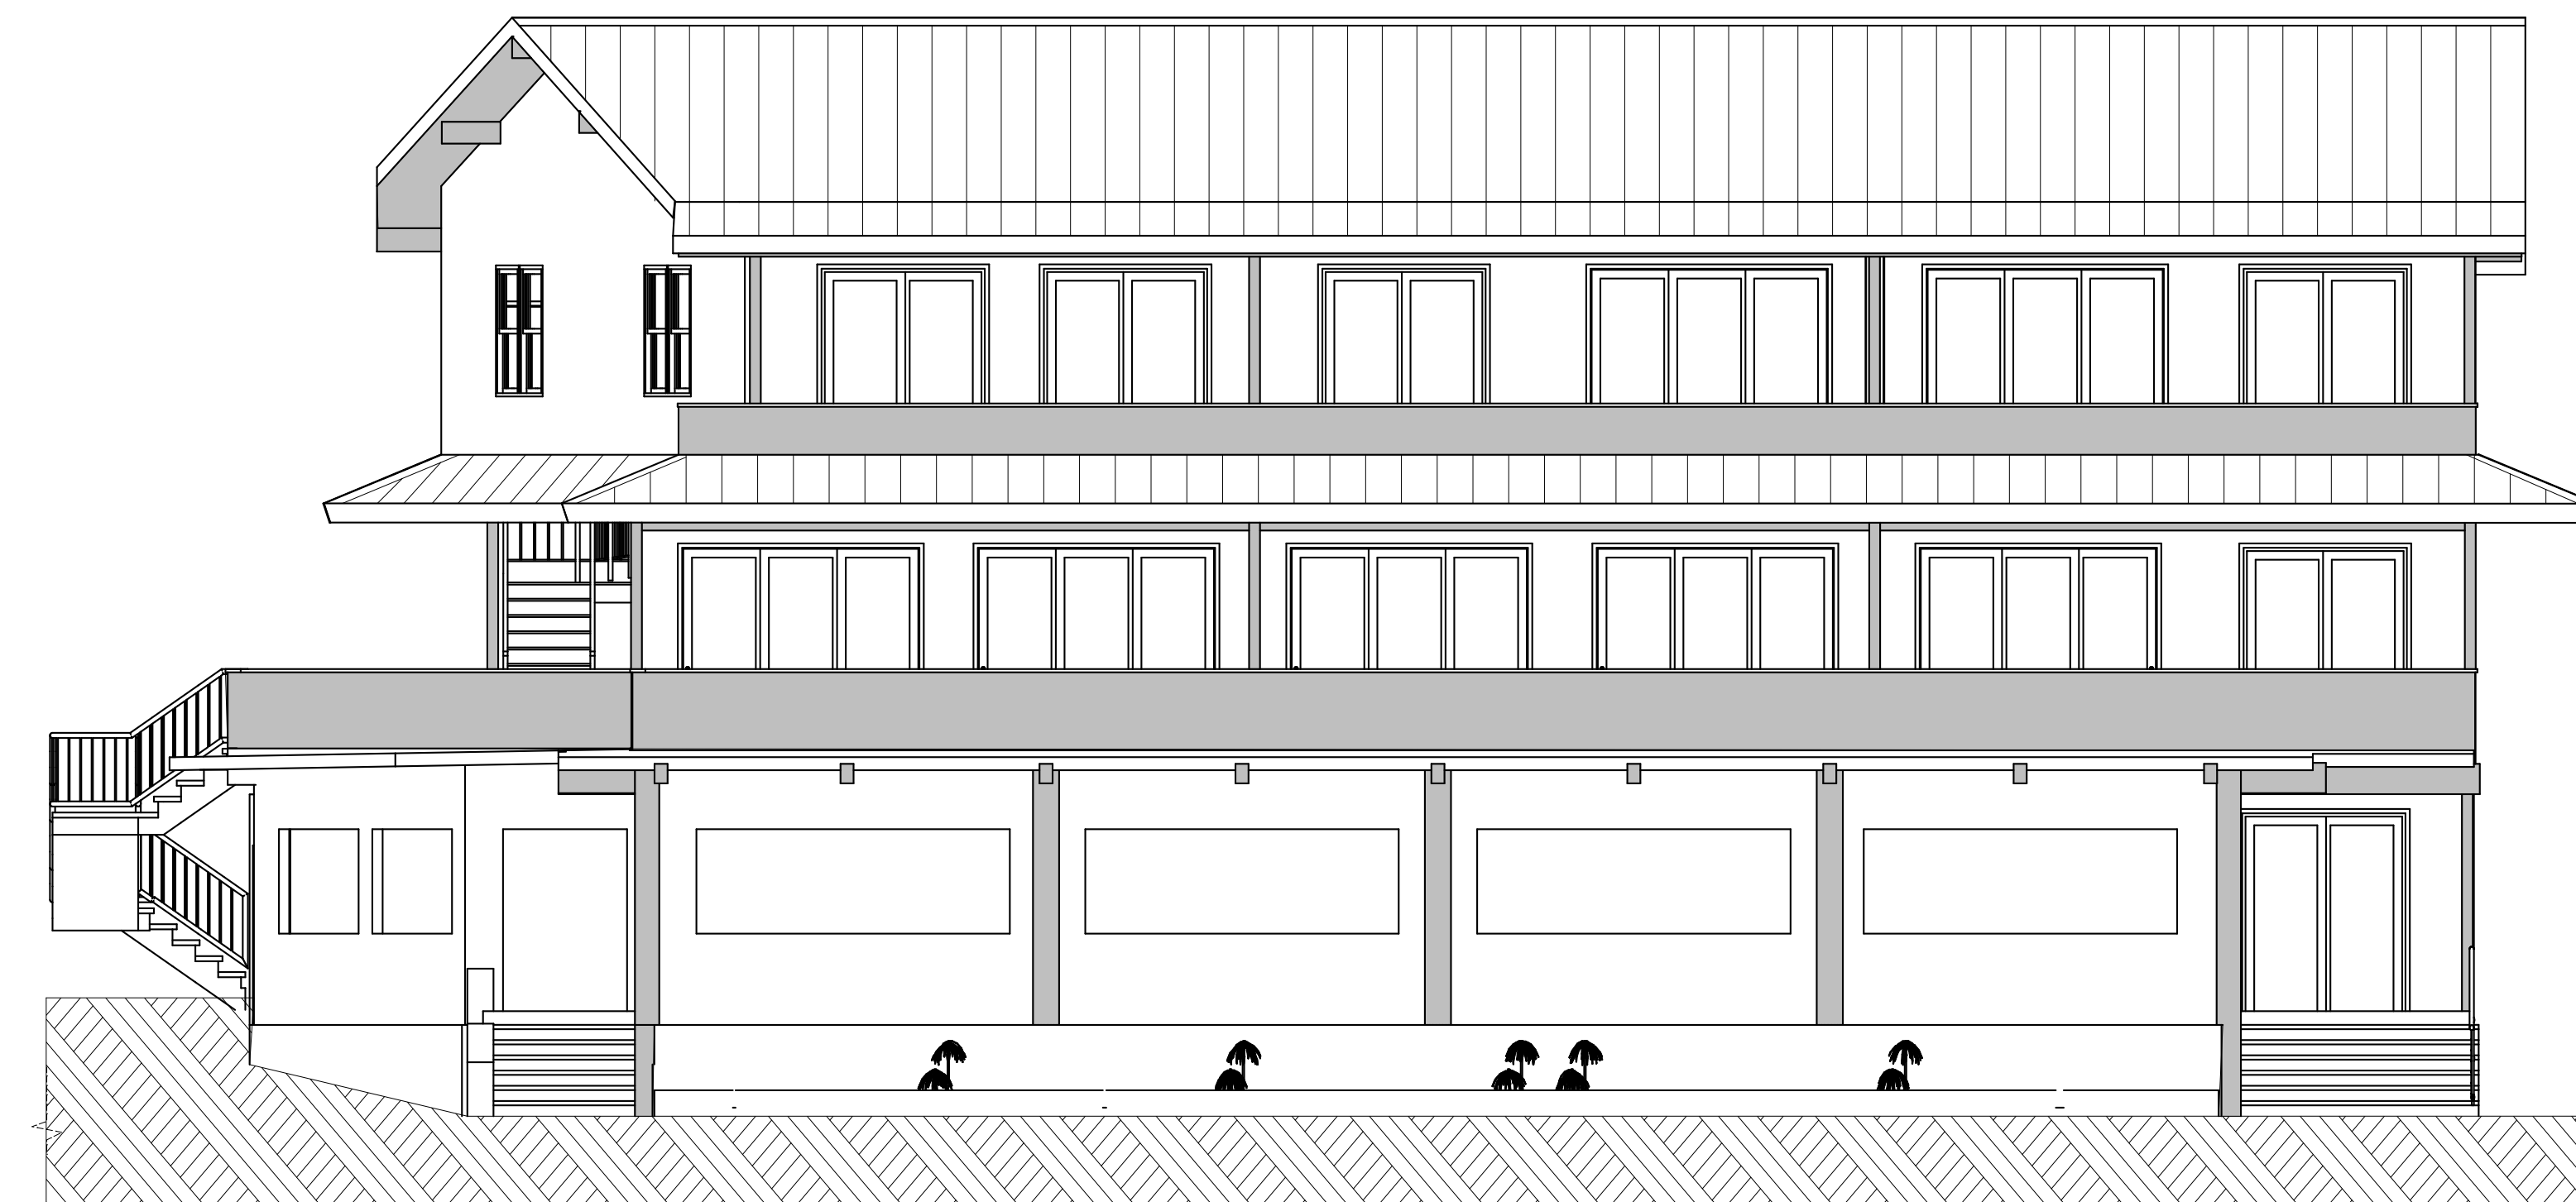

MAKAI / FRONT ELEVATION

1" = 4.0'

KOA ARCHITECTS, LLC  
Koa Architects, LLC  
65-1285C Kawaihae Road  
Kamuela, HI 96743  
tel 808-217-6707  
fax 808-507-1638

© 2014 Koa Architects, LLC  
The designs and concepts shown are the sole  
property of Koa Architects. The drawings may  
not be used except with the written consent of  
Koa Architects, LLC.

WILLIS R. RUDE  
LICENSED  
PROFESSIONAL  
ARCHITECT  
NO. 1288  
STATE OF HAWAII

THIS WORK WAS PREPARED BY ME OR  
UNDER MY SUPERVISION AND  
CONSTRUCTION OF THIS PROJECT WILL  
BE UNDER MY OBSERVATION.

FISH HOPPER 2ND & 3RD FLOOR APARTMENTS

FISH HOPPER LLC  
75-5683 ALII DRIVE  
TNR. 75-5068-014

| DATE  |      | ISSUE   |      |
|-------|------|---------|------|
| 04-12 | 2023 | CONCEPT | PLAN |

| REVISIONS |      |       |
|-----------|------|-------|
| #         | DATE | ISSUE |
|           |      |       |
|           |      |       |

APARTMENTS  
CONCEPT

PROJECT#: PH0203  
DRAWN BY: MJC  
CHECKED BY:

A.4



STREET PERSPECTIVE FISH HOPPER AS IS




STREET PERSPECTIVE FISH HOPPER APARTMENTS



FRONT ELEVATION

NOTE: COLORS ARE AS SHOWN ON RENDERING

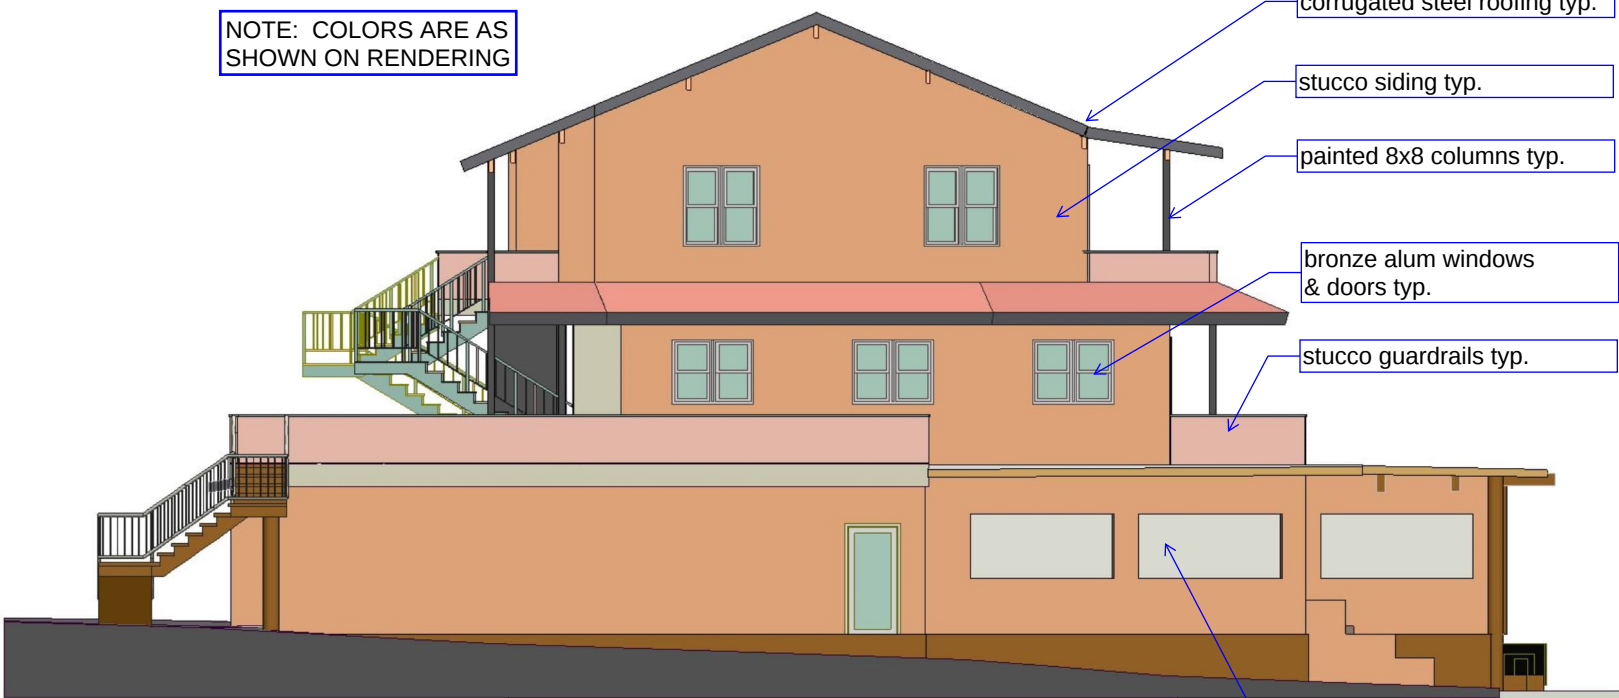

corrugated steel roofing typ.

stucco siding typ.

painted 8x8 columns typ.

bronze alum windows & doors typ.

stucco guardrails typ.


WEST ELEVATION

no change to 1st floor siding, windows or doors



REAR ELEVATION

WEST ELEVATION

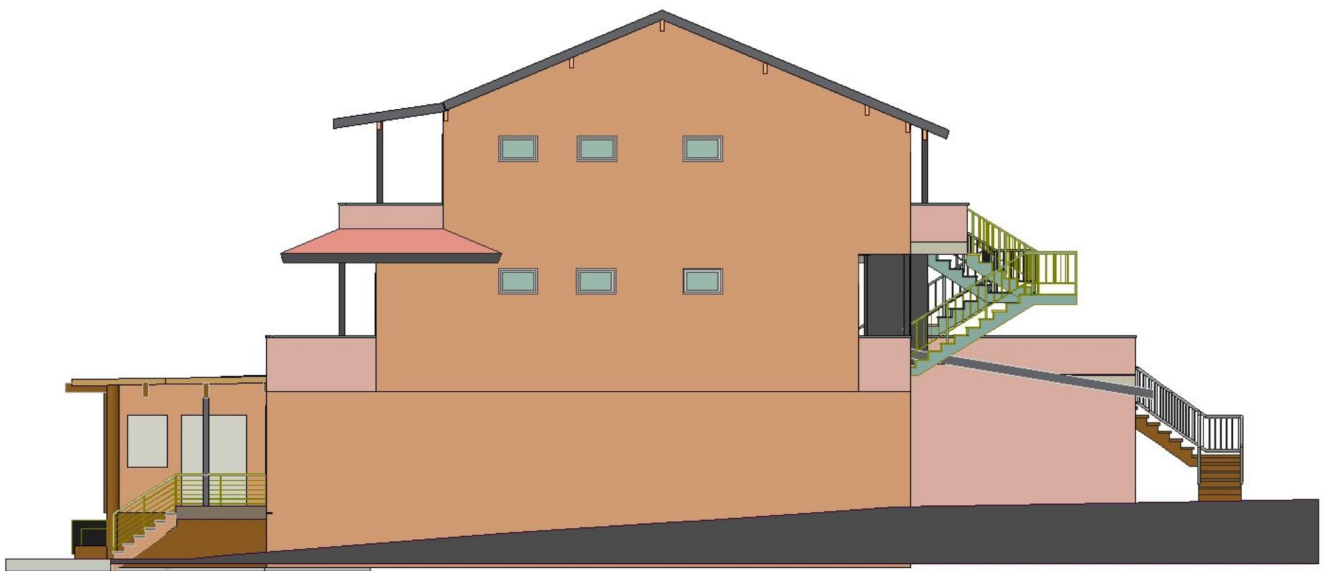

EAST ELEVATION