




SURE FOUNDATION ARISE CHURCH

USE PERMIT APPLICATION

PL-USE-2026-000044

TMK: (3) 2-3-036:022

LOCATION MAP

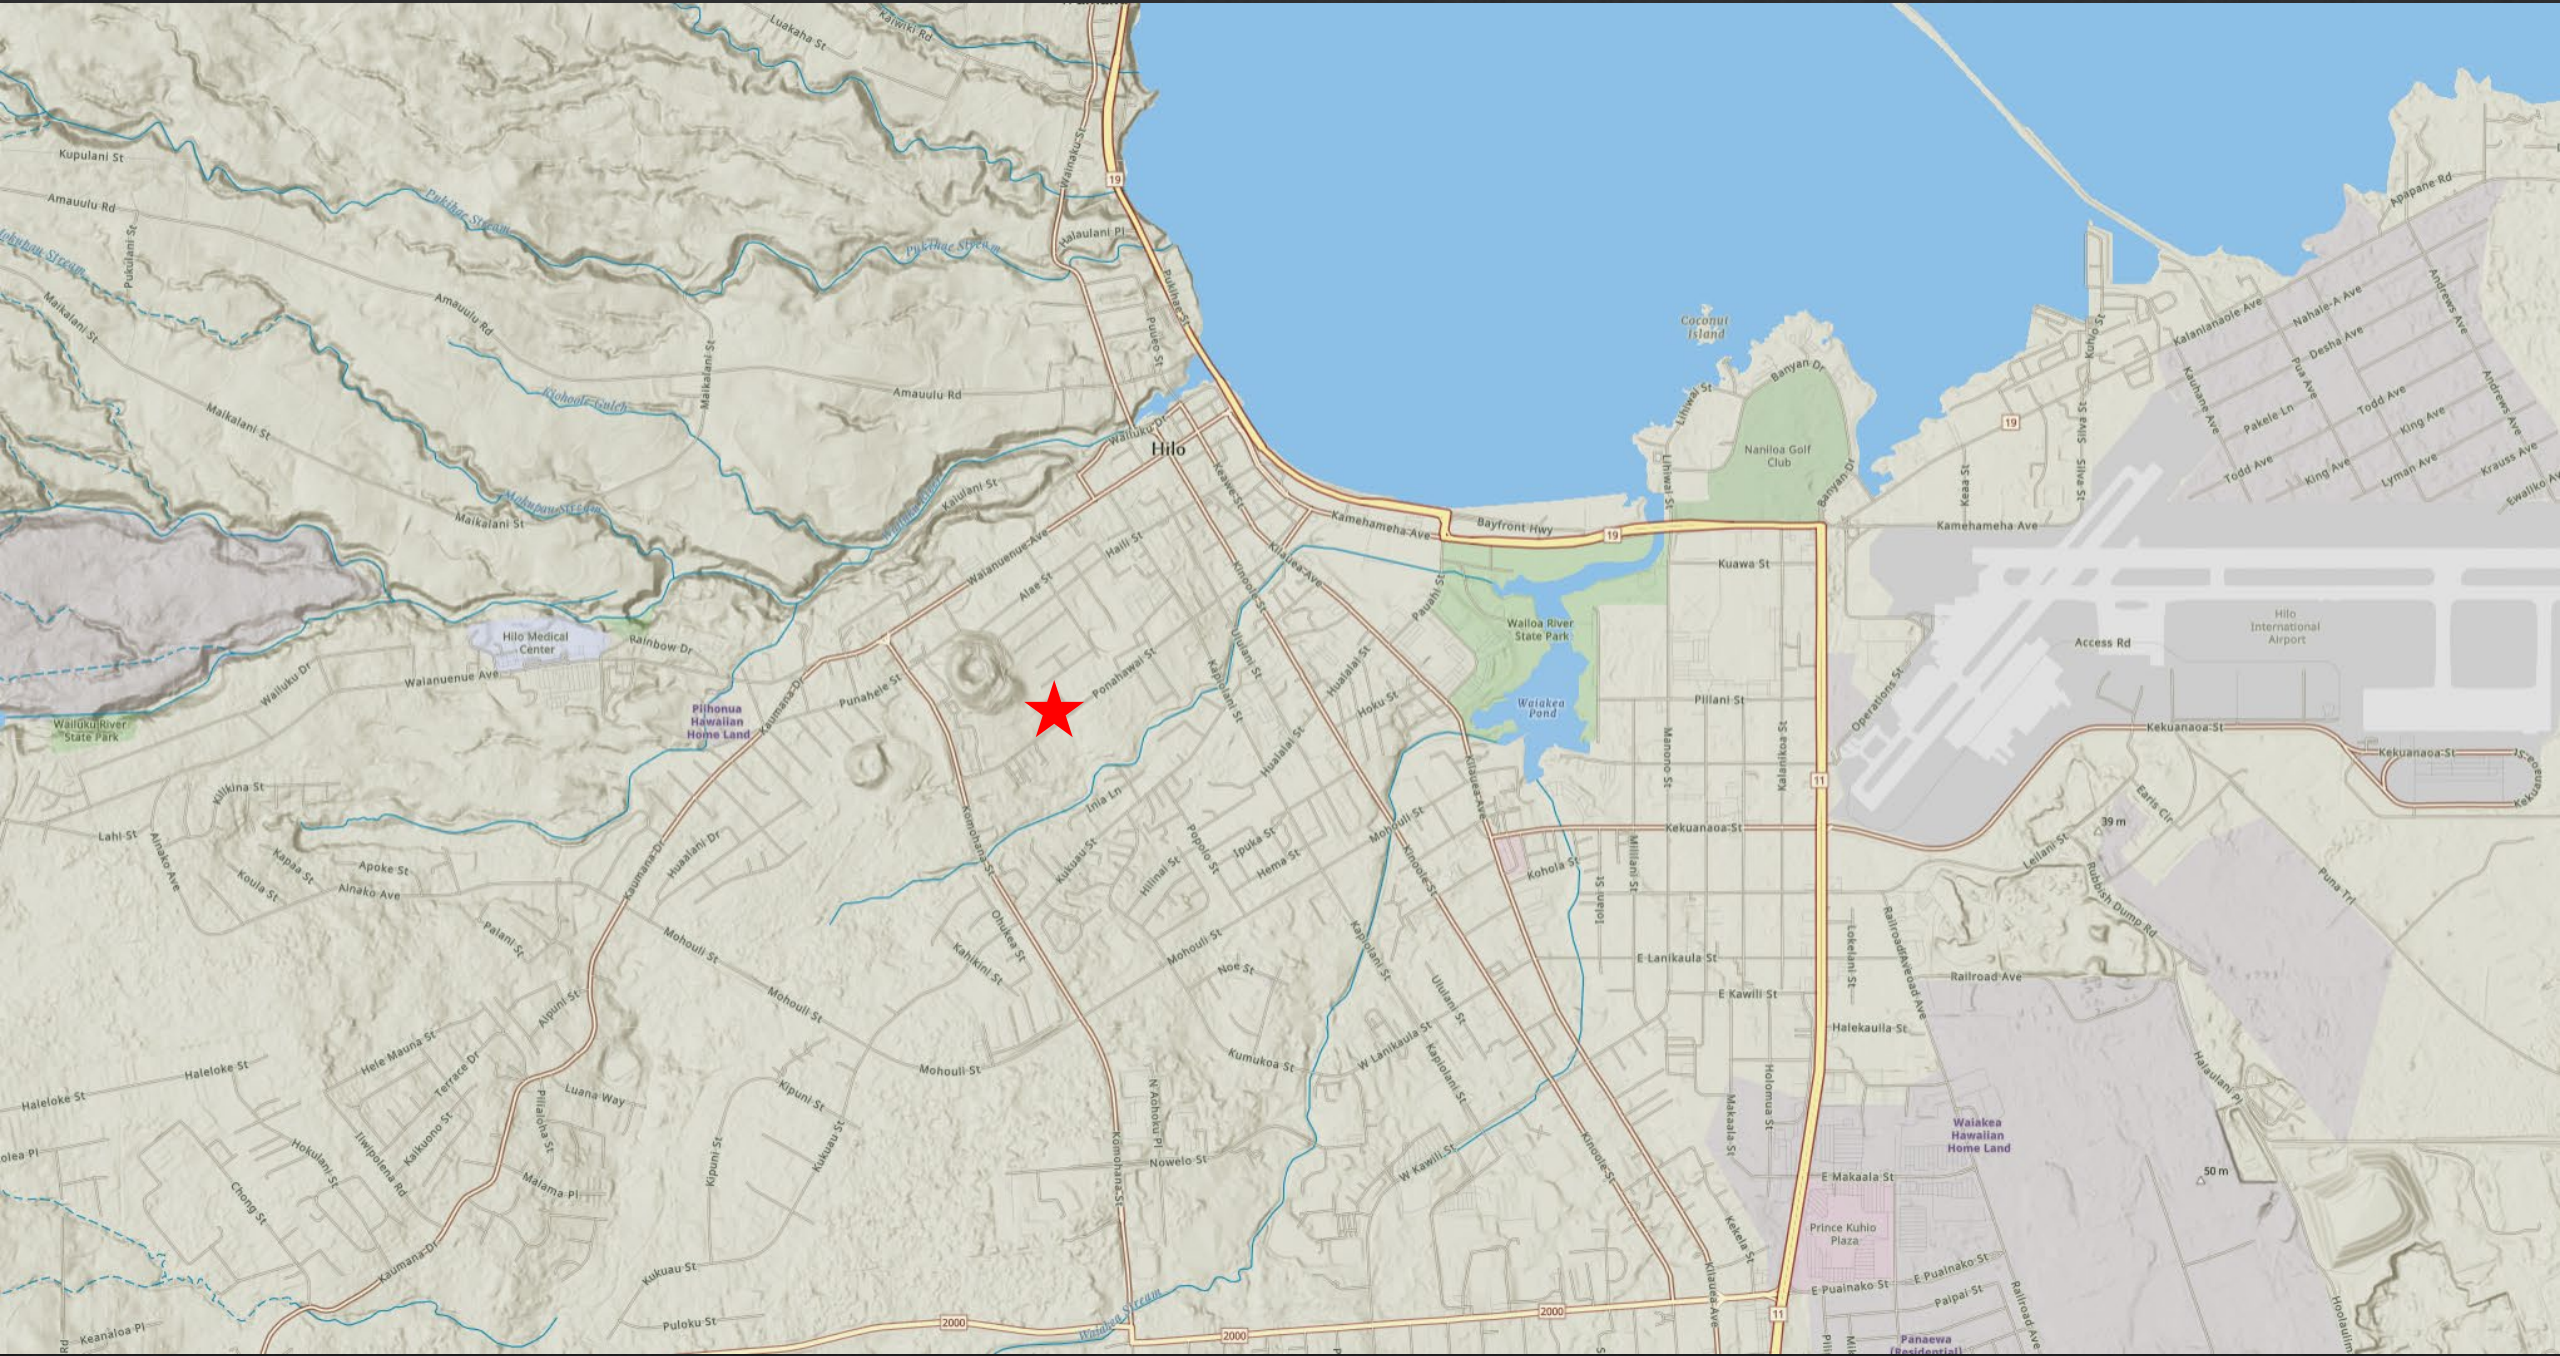

Permit History:

- The original Use Permit No. 14-000050 was issued on September 4, 2014.
- October 9, 2019 – An administrative time extension was granted on September 17, 2024 to Condition No. 4 (time to complete construction).


APPLICANT'S REQUEST:

- A 4-year time extension to Condition No. 4 (time to complete construction), backdated to the performance date of September 17, 2024.


APPLICANT'S REASON FOR REQUEST:

- According to the applicant, they were unable to meet the September 17, 2024 construction deadline due to unforeseen delays related to construction and infrastructure coordination, limited availability of utilities and contractors, supply chain disruptions, and broader economic conditions that affected project scheduling and financing.

LUPAG MAP

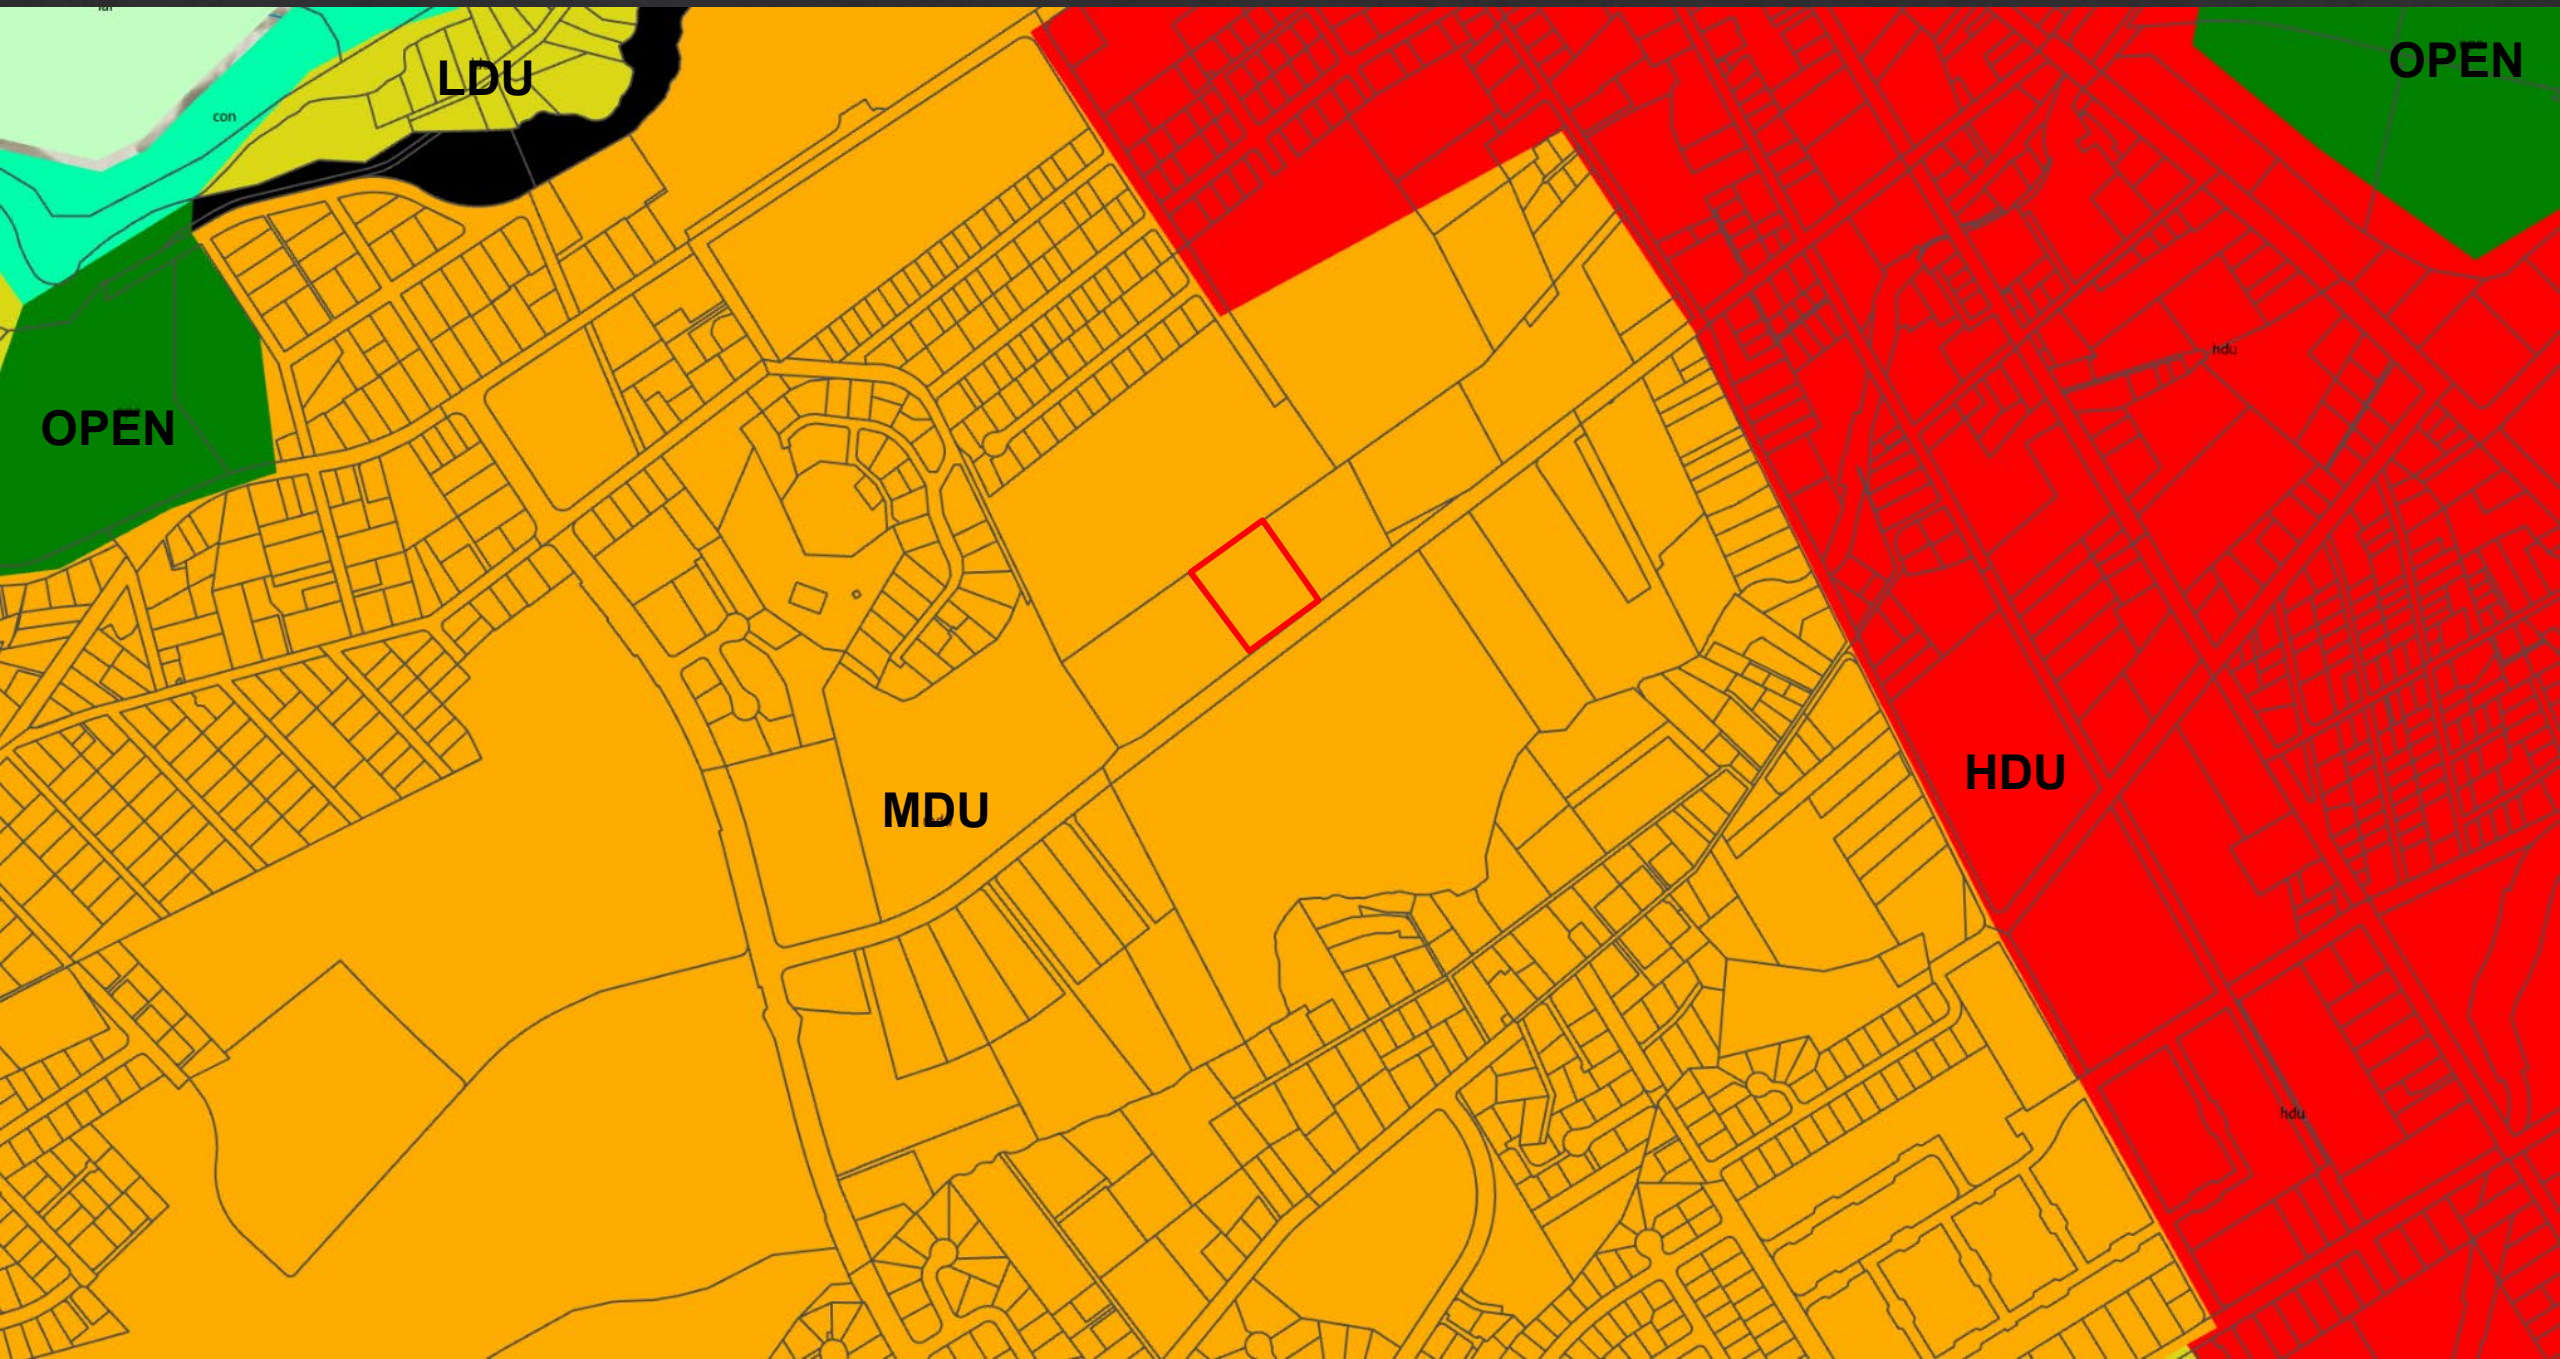


STATE LAND USE MAP

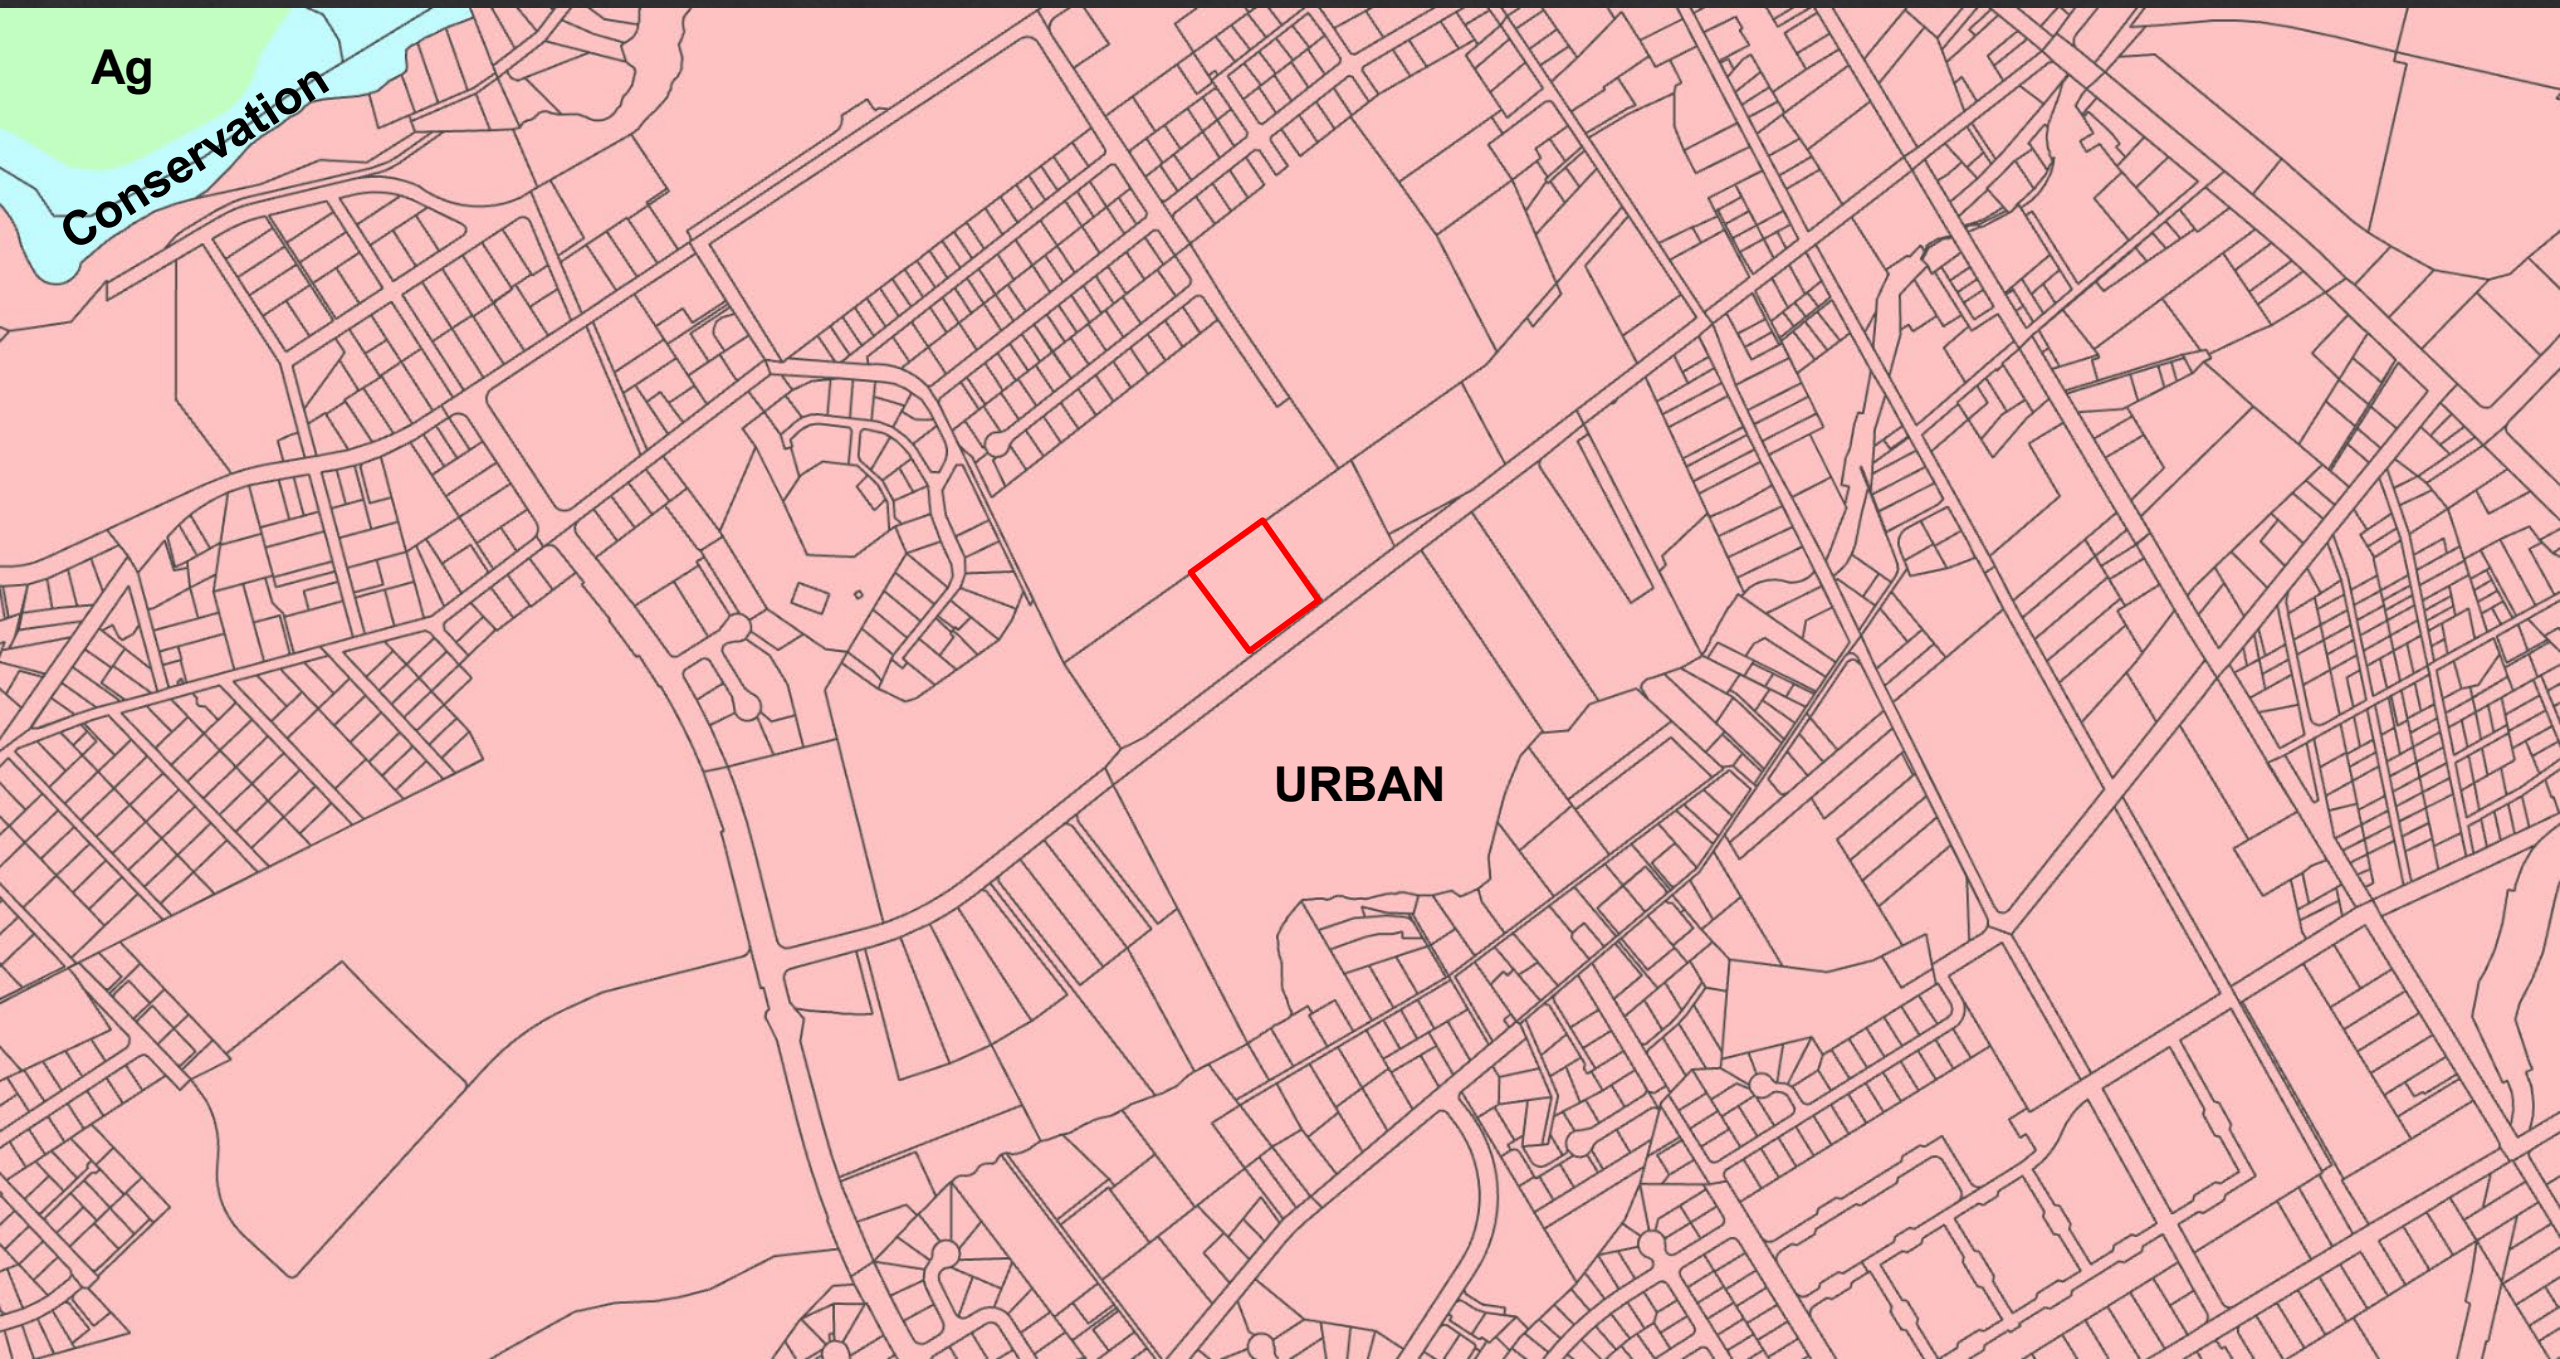

AERIAL PHOTO




No Proposed Changes

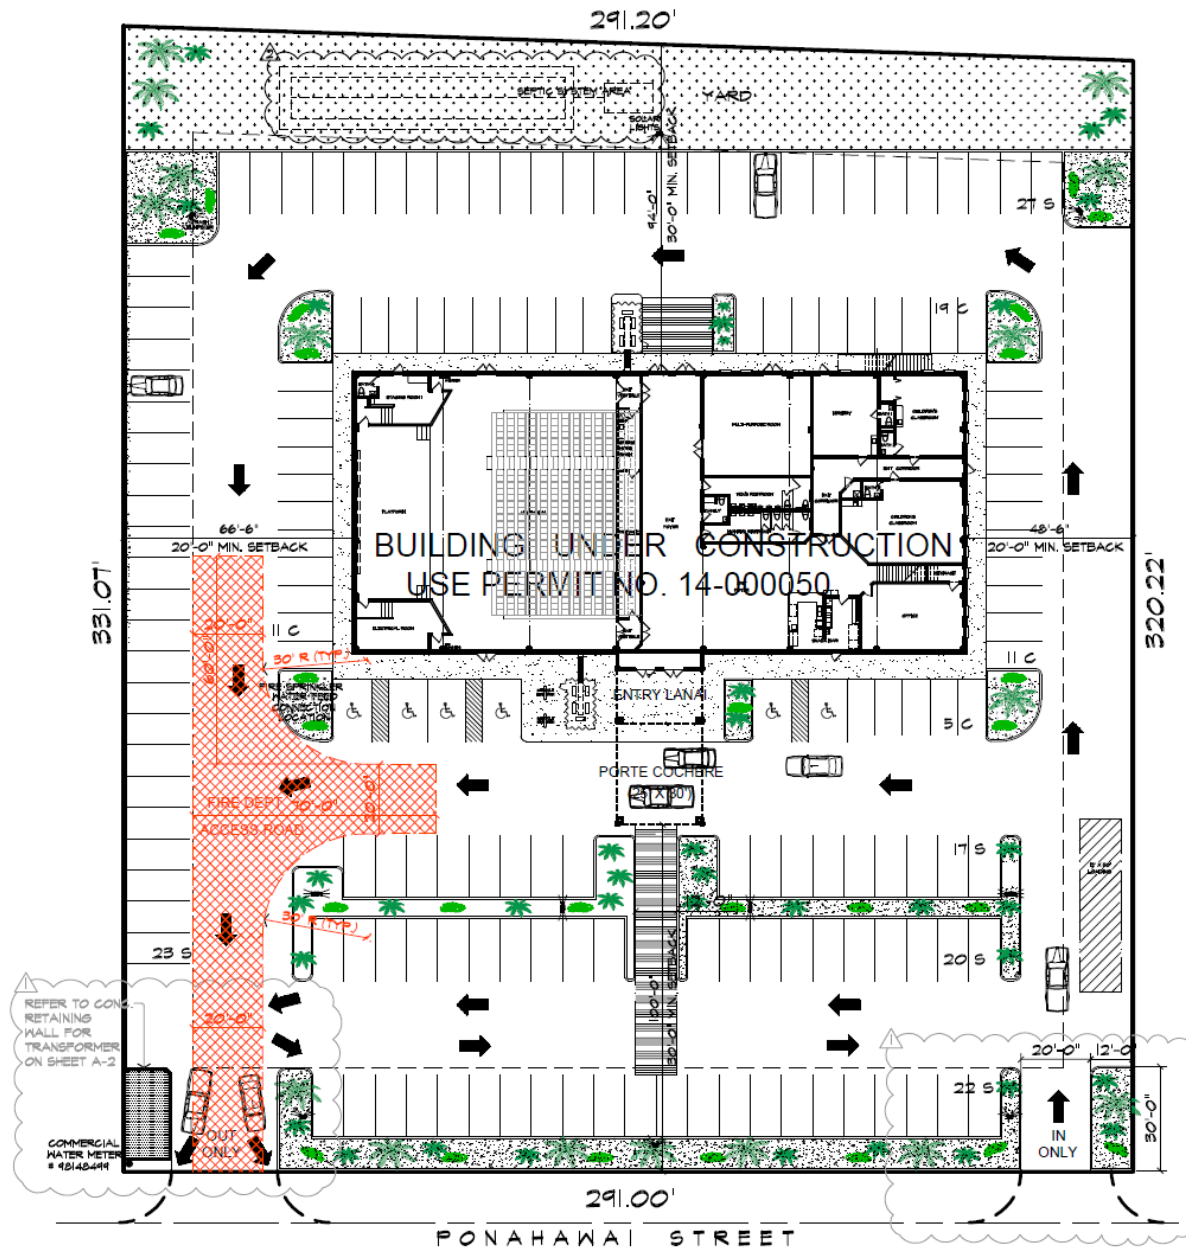


FLOOR PLAN – FIRST FLOOR

No Proposed
Changes

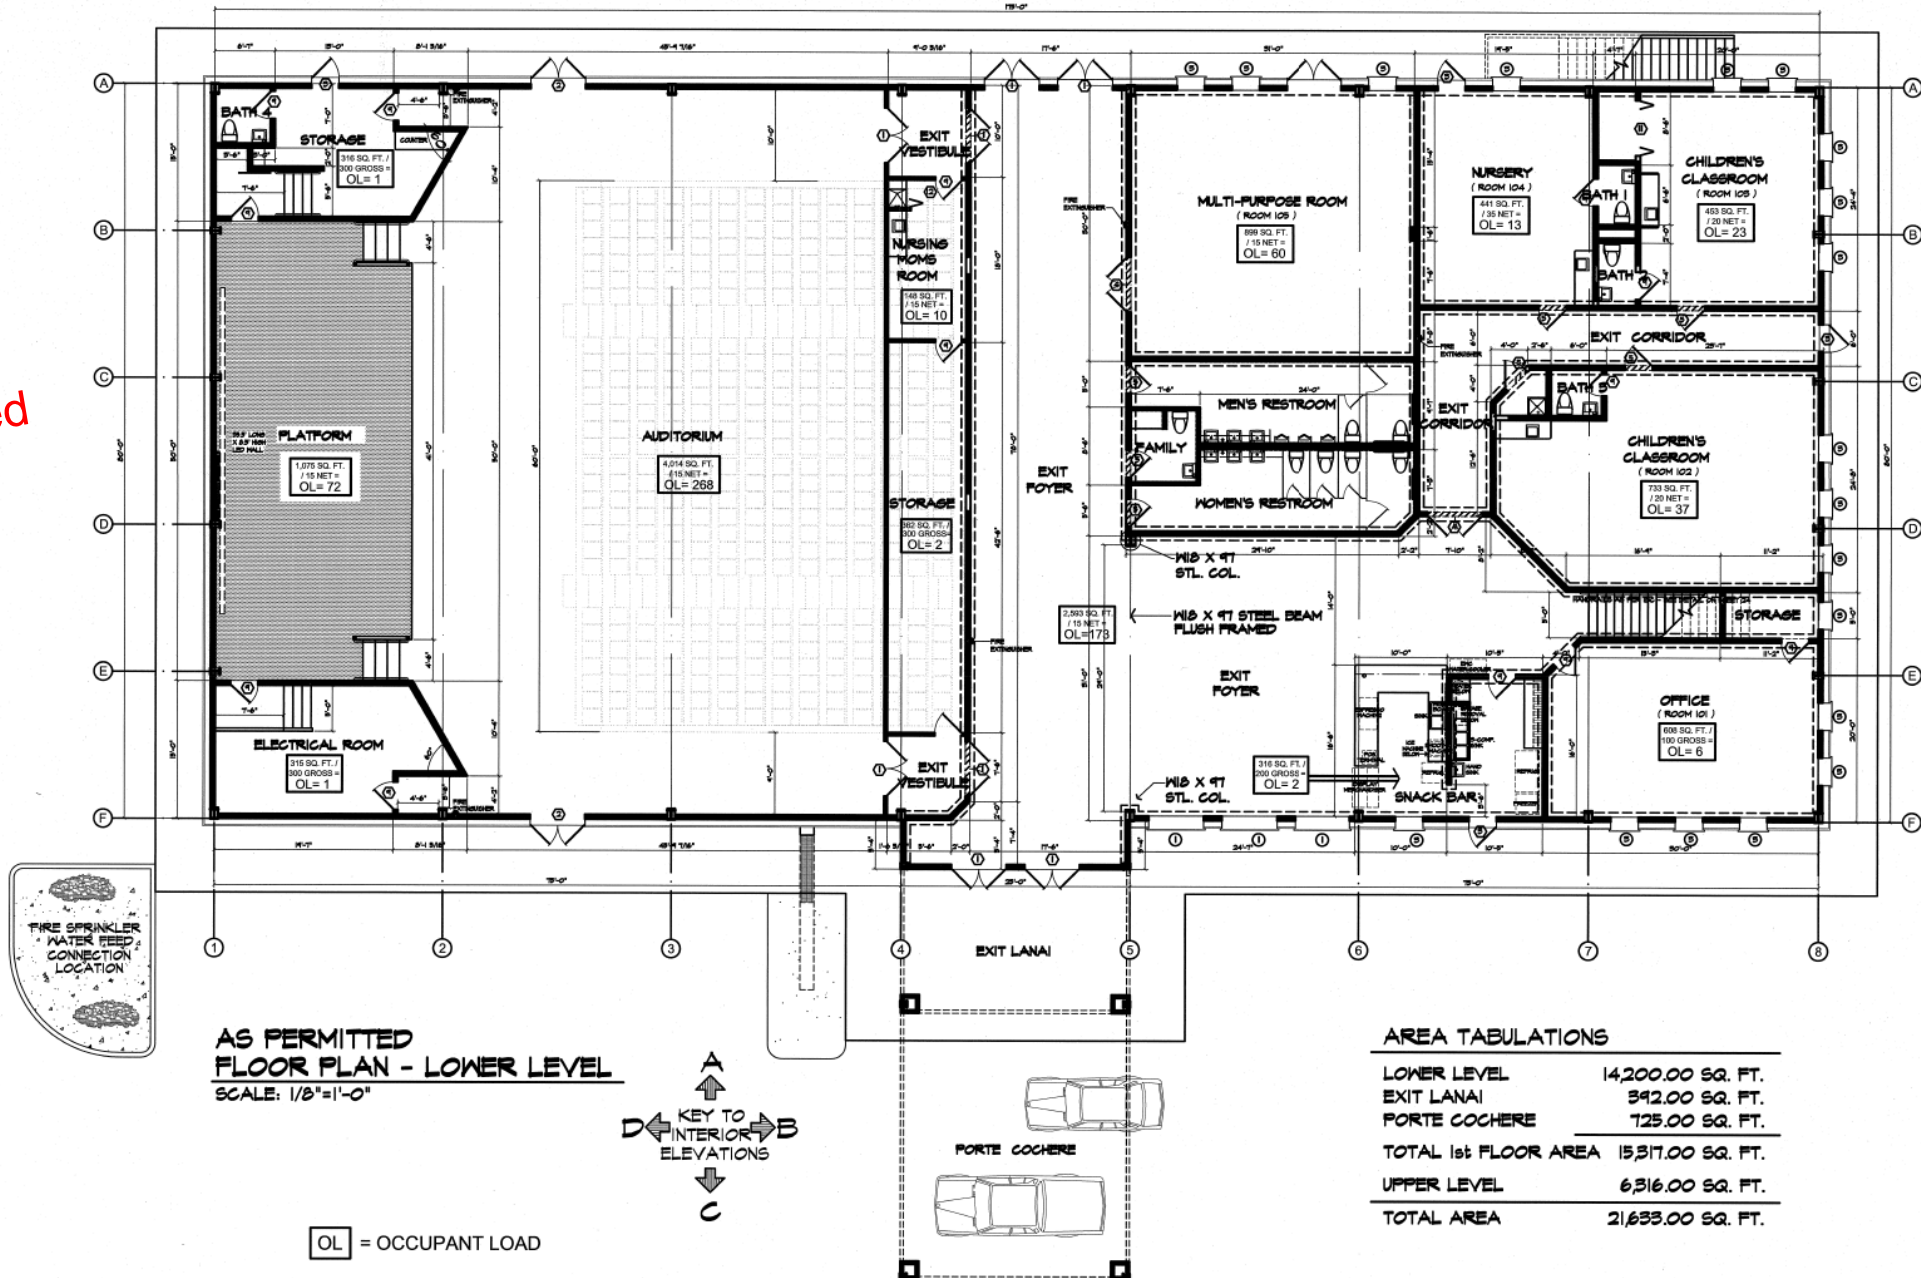


FLOOR PLAN – SECOND FLOOR

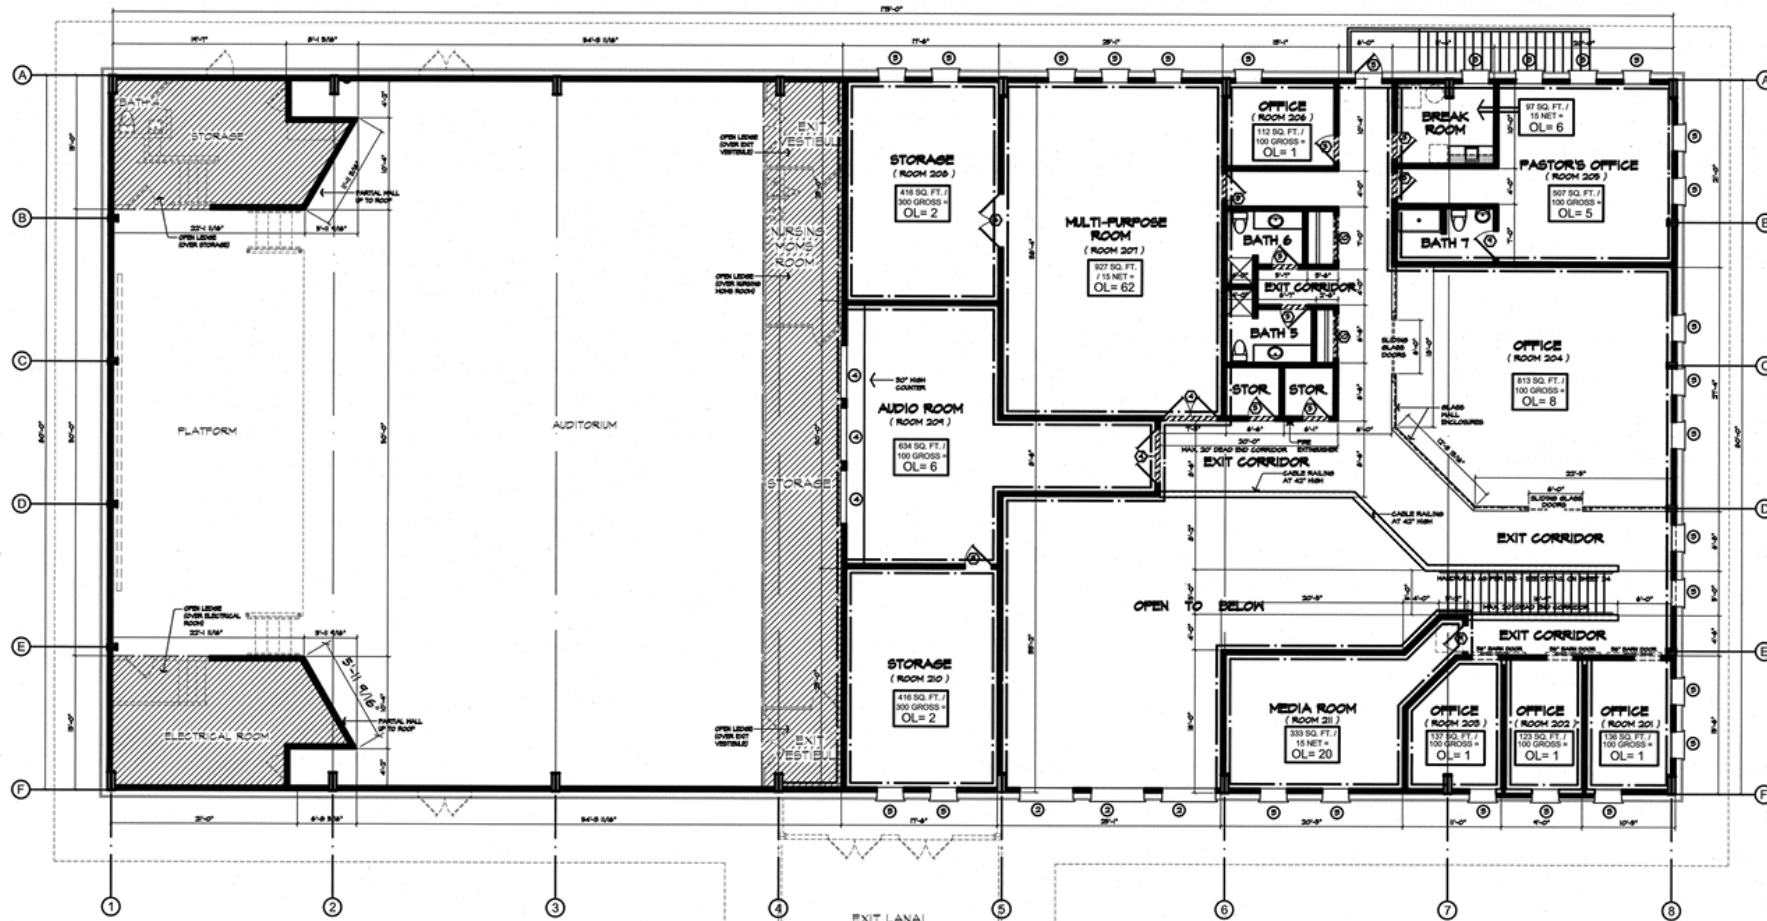

AS PERMITTED
FLOOR PLAN - UPPER LEVEL
SCALE: 1/8"=1'-0"



OL = OCCUPANT LOAD

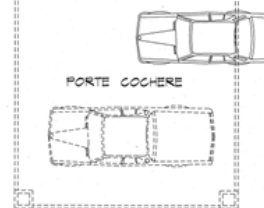

No Proposed
Changes


SITE PHOTOS



Looking Makai along Ponahawai Street

Looking Mauka along Ponahawai Street



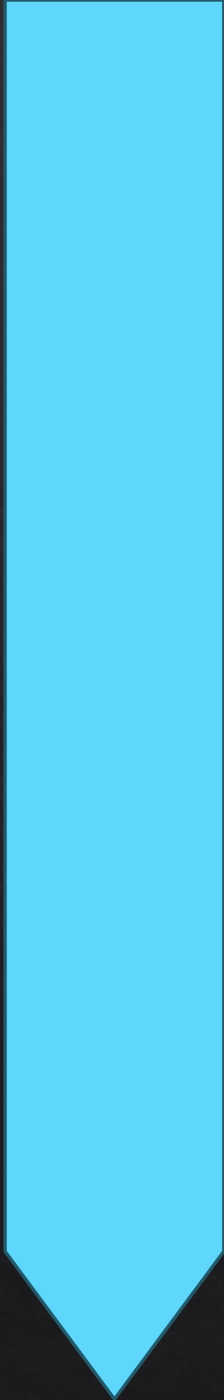

Director's Recommendation

Approval with conditions

The Director is recommending a 5-year time extension to Condition No. 4 to complete construction from the date of the amended permit.