




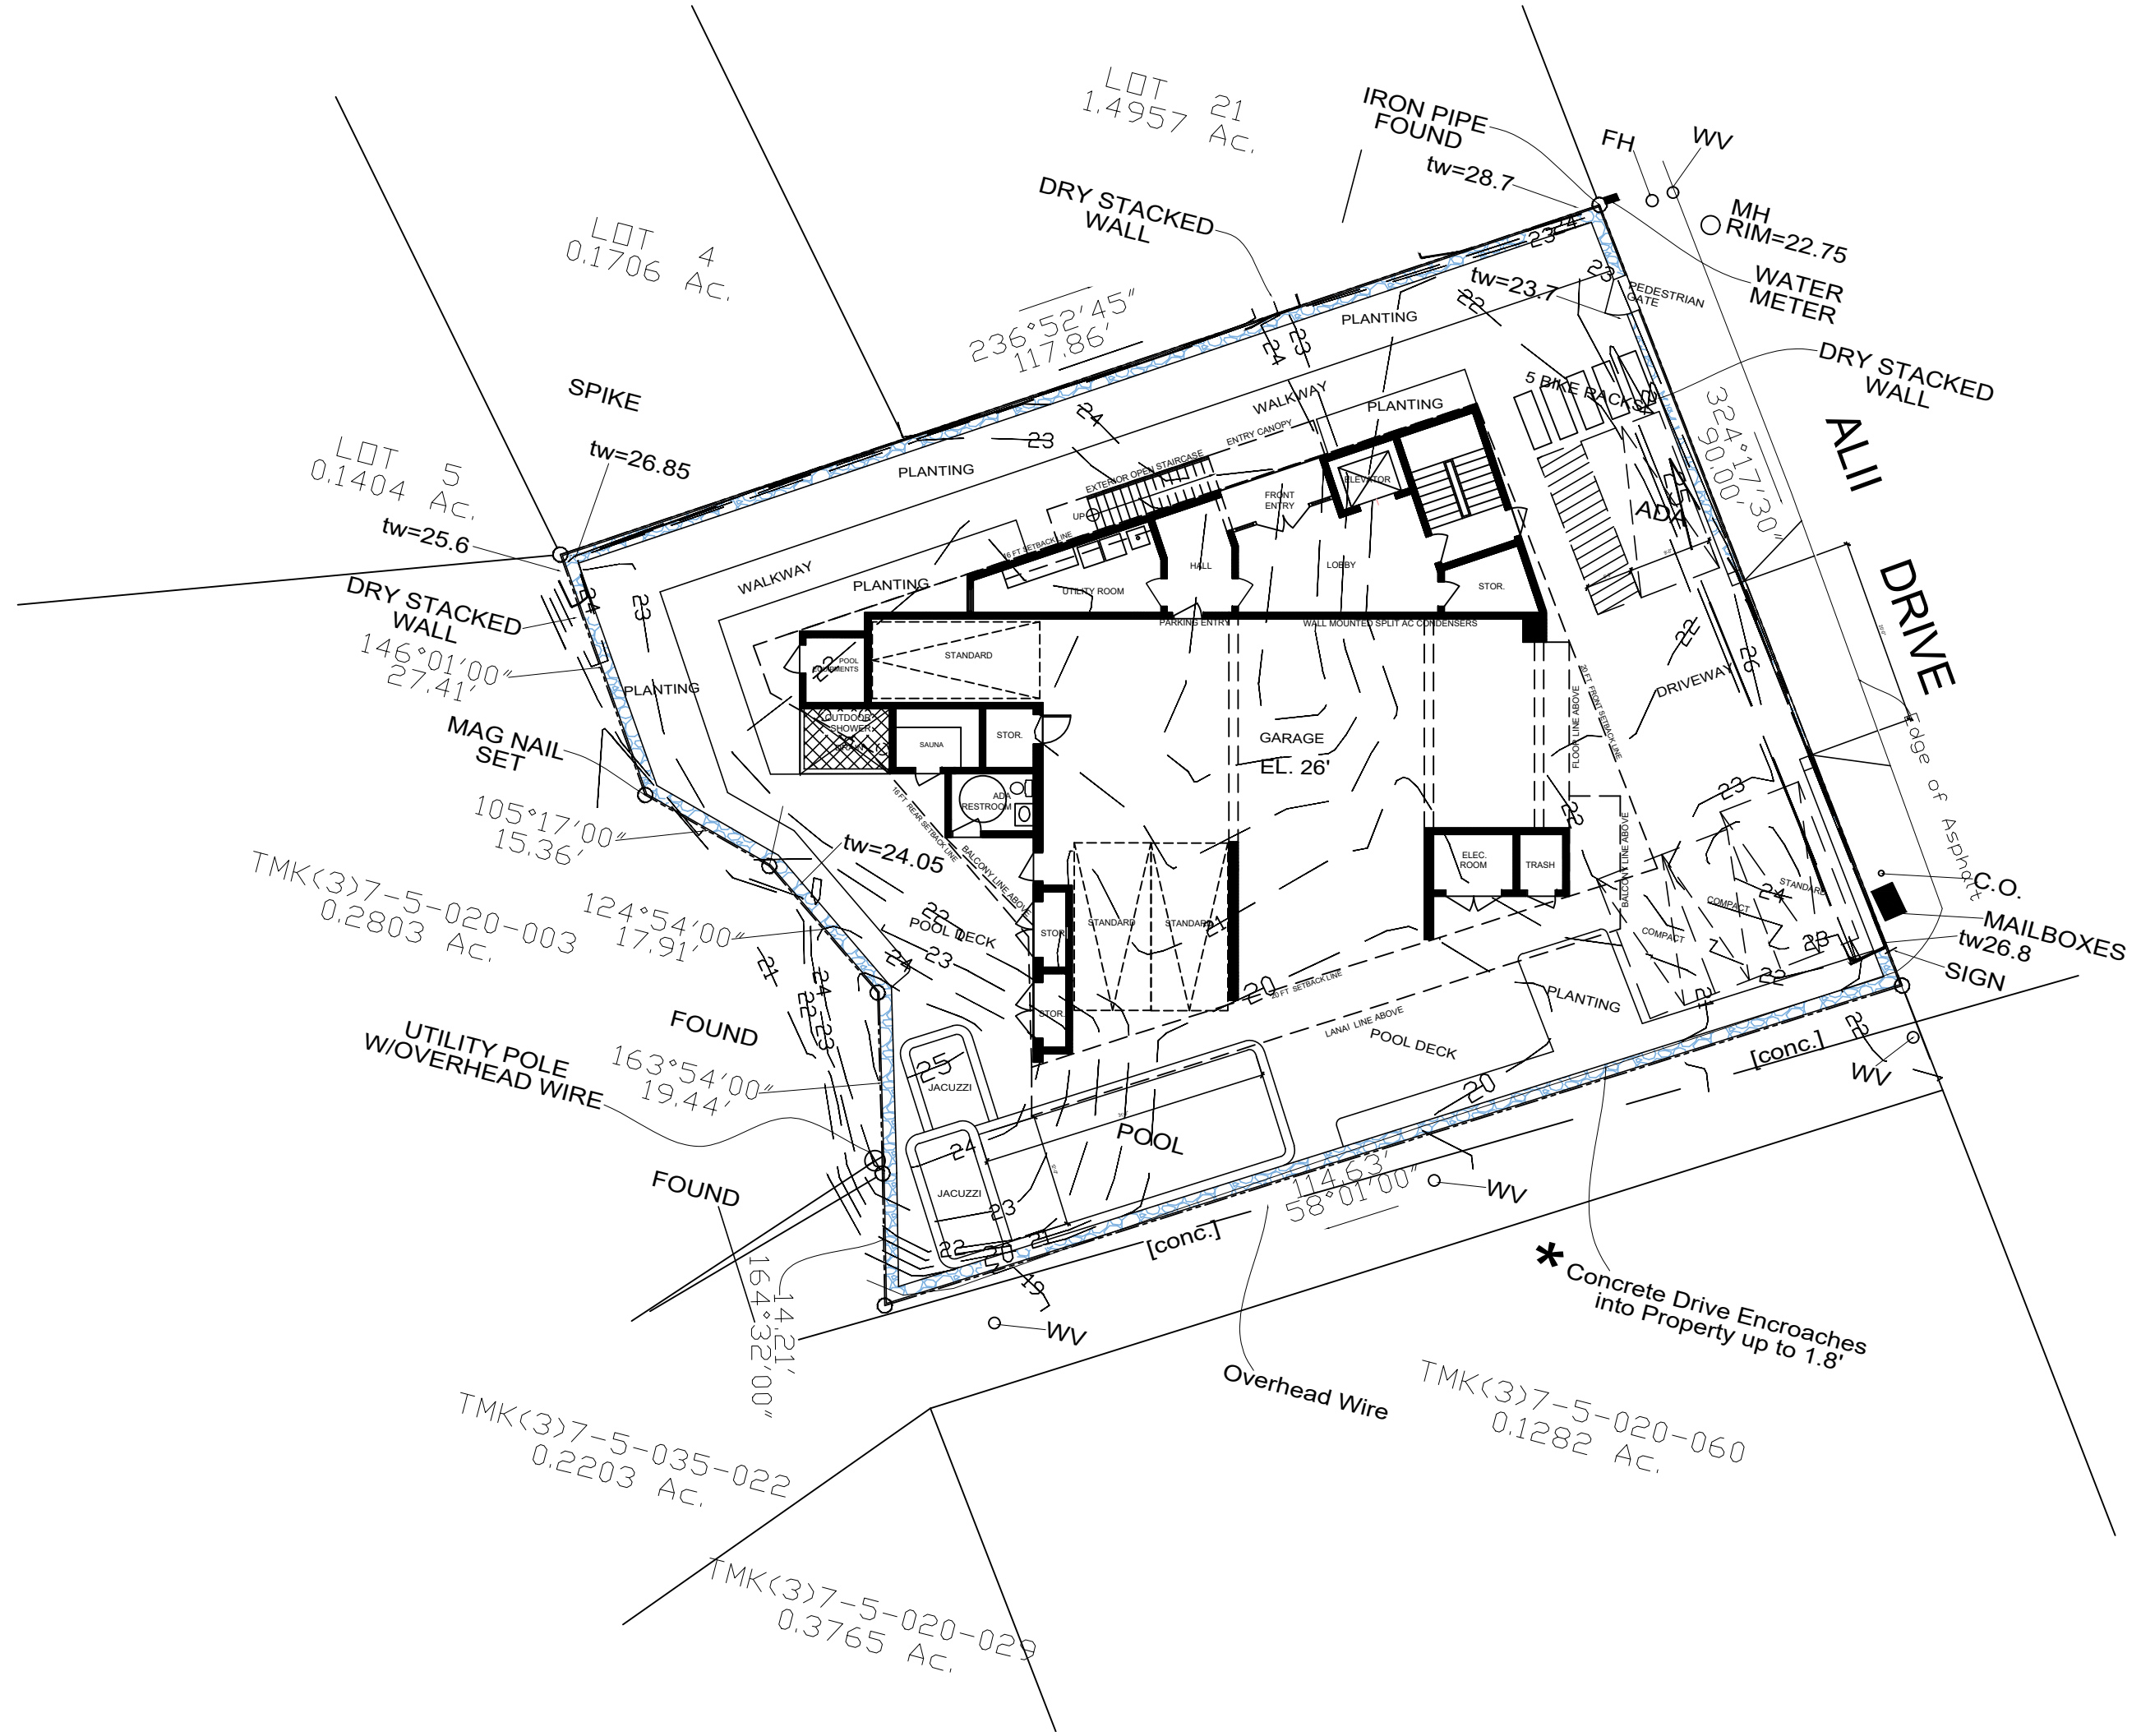




MLUX FIRST FLOOR (GROUND LEVEL)

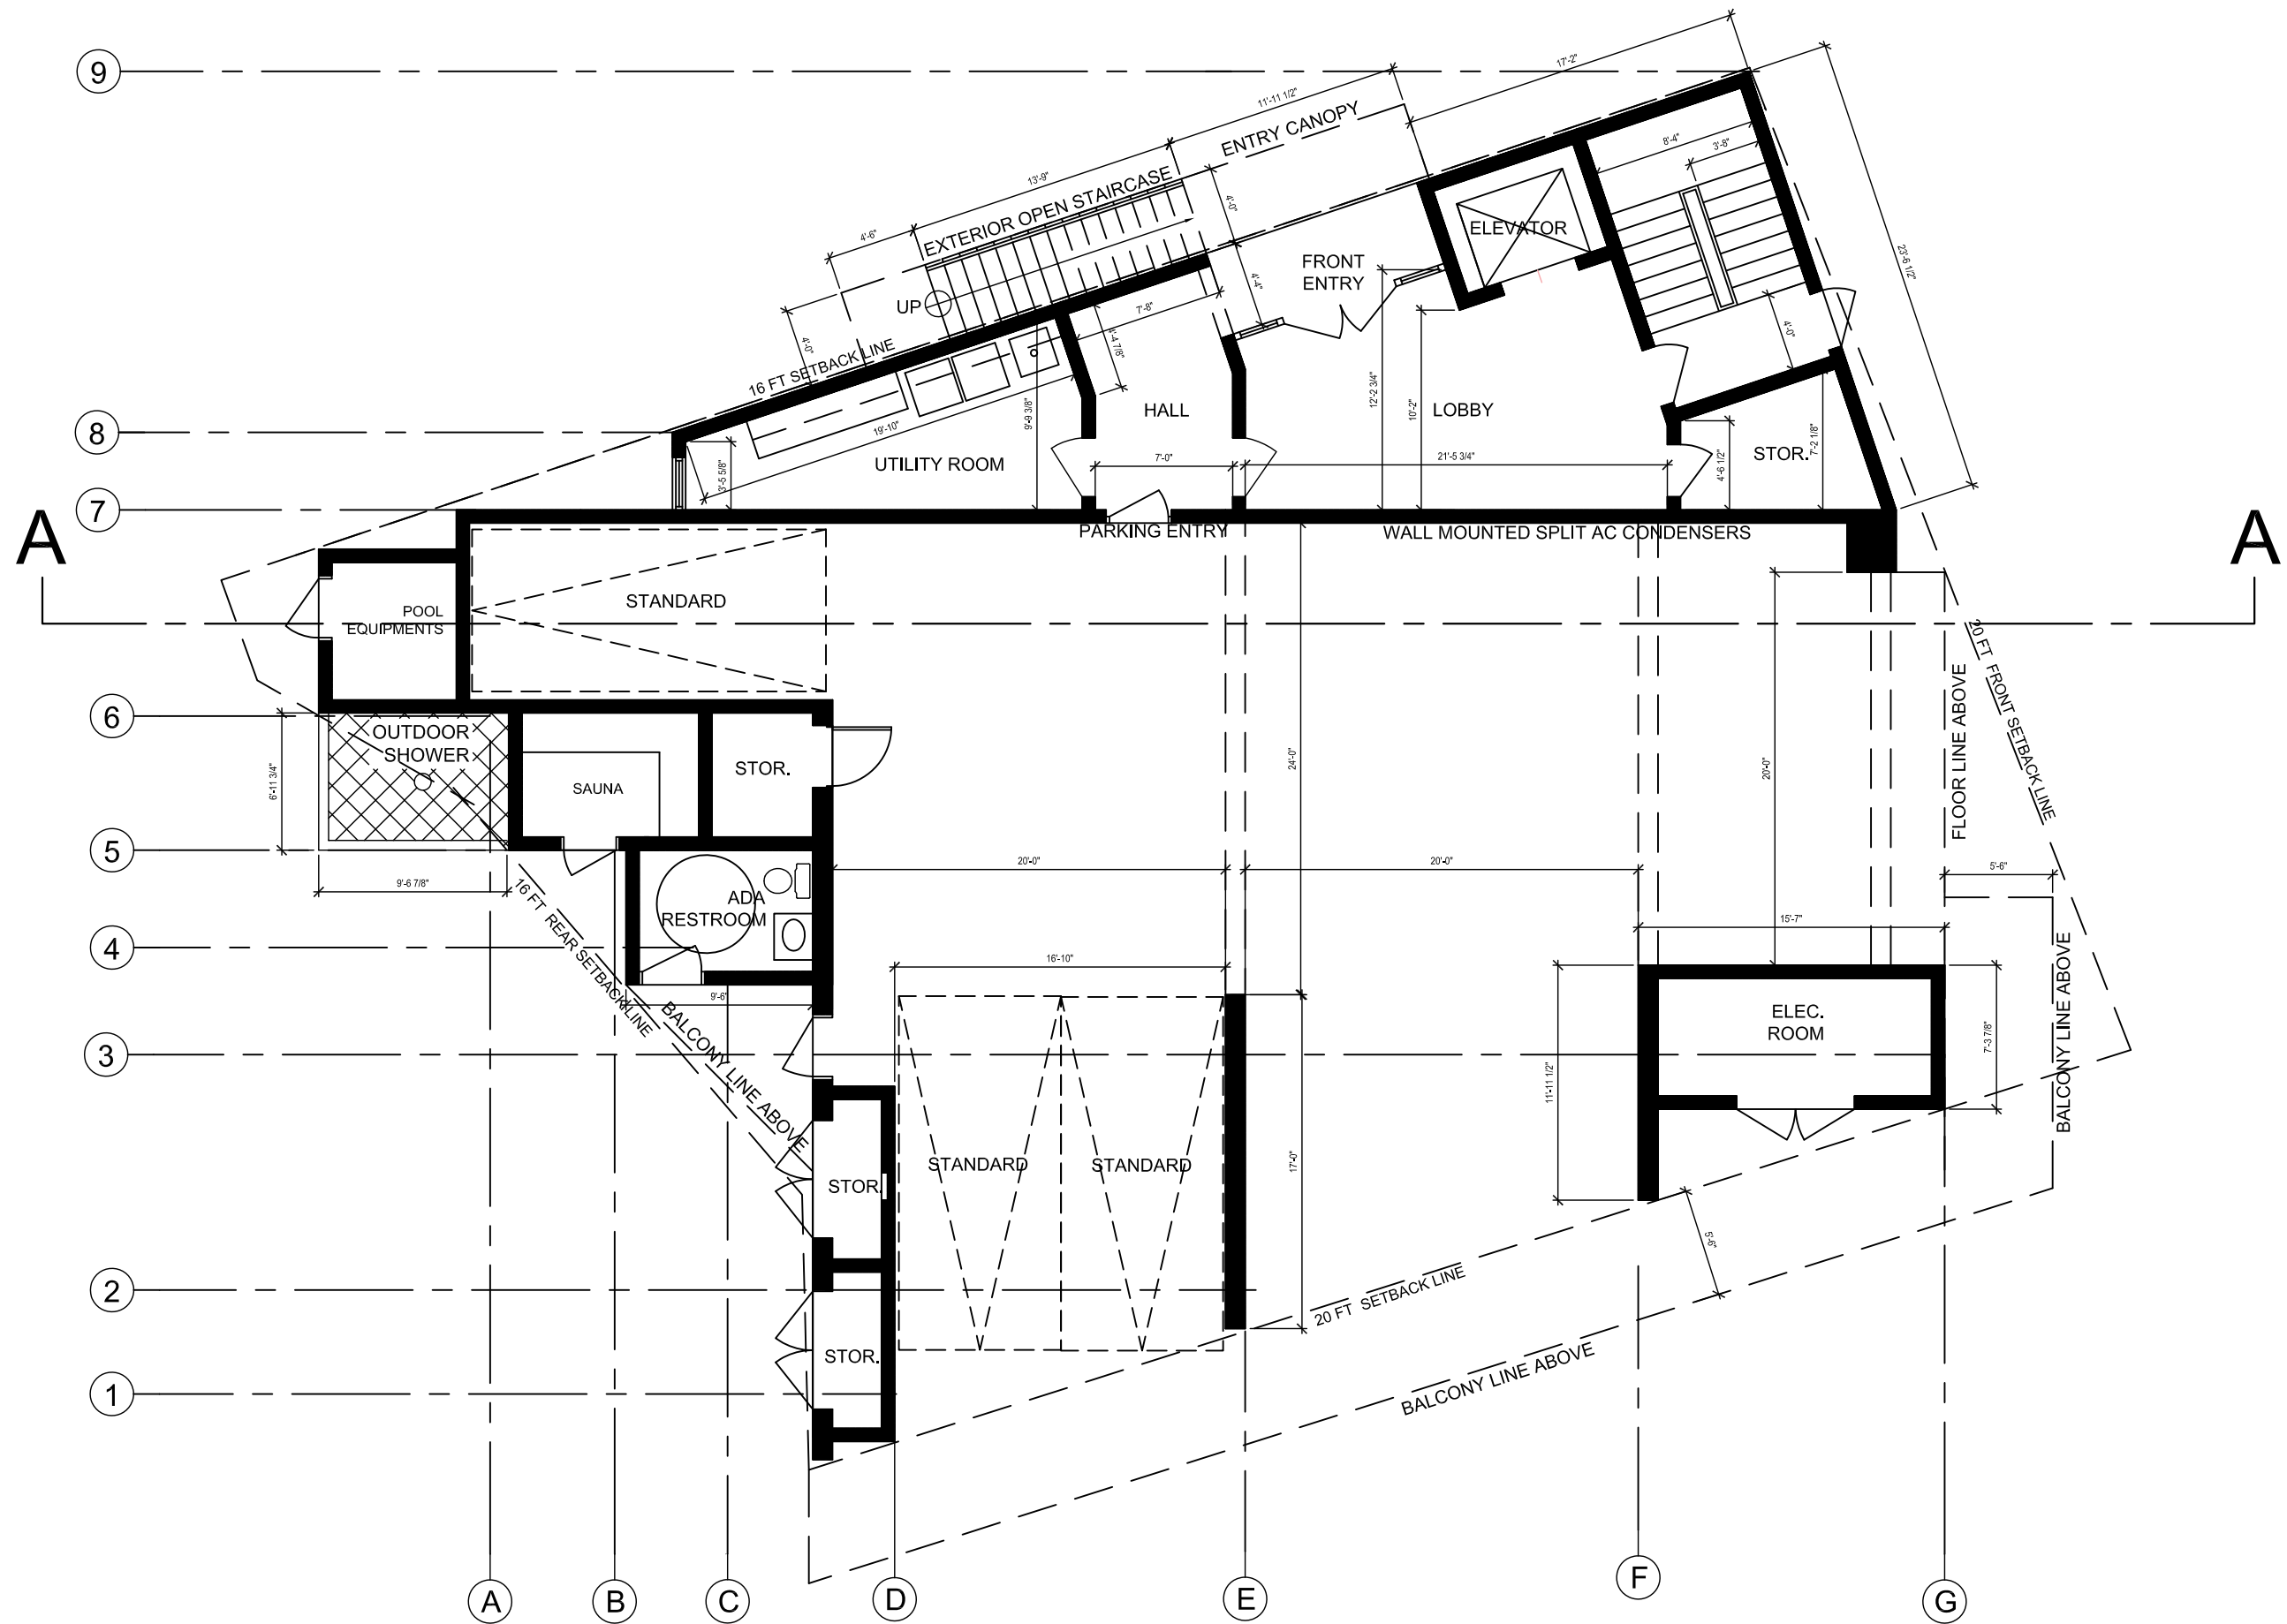

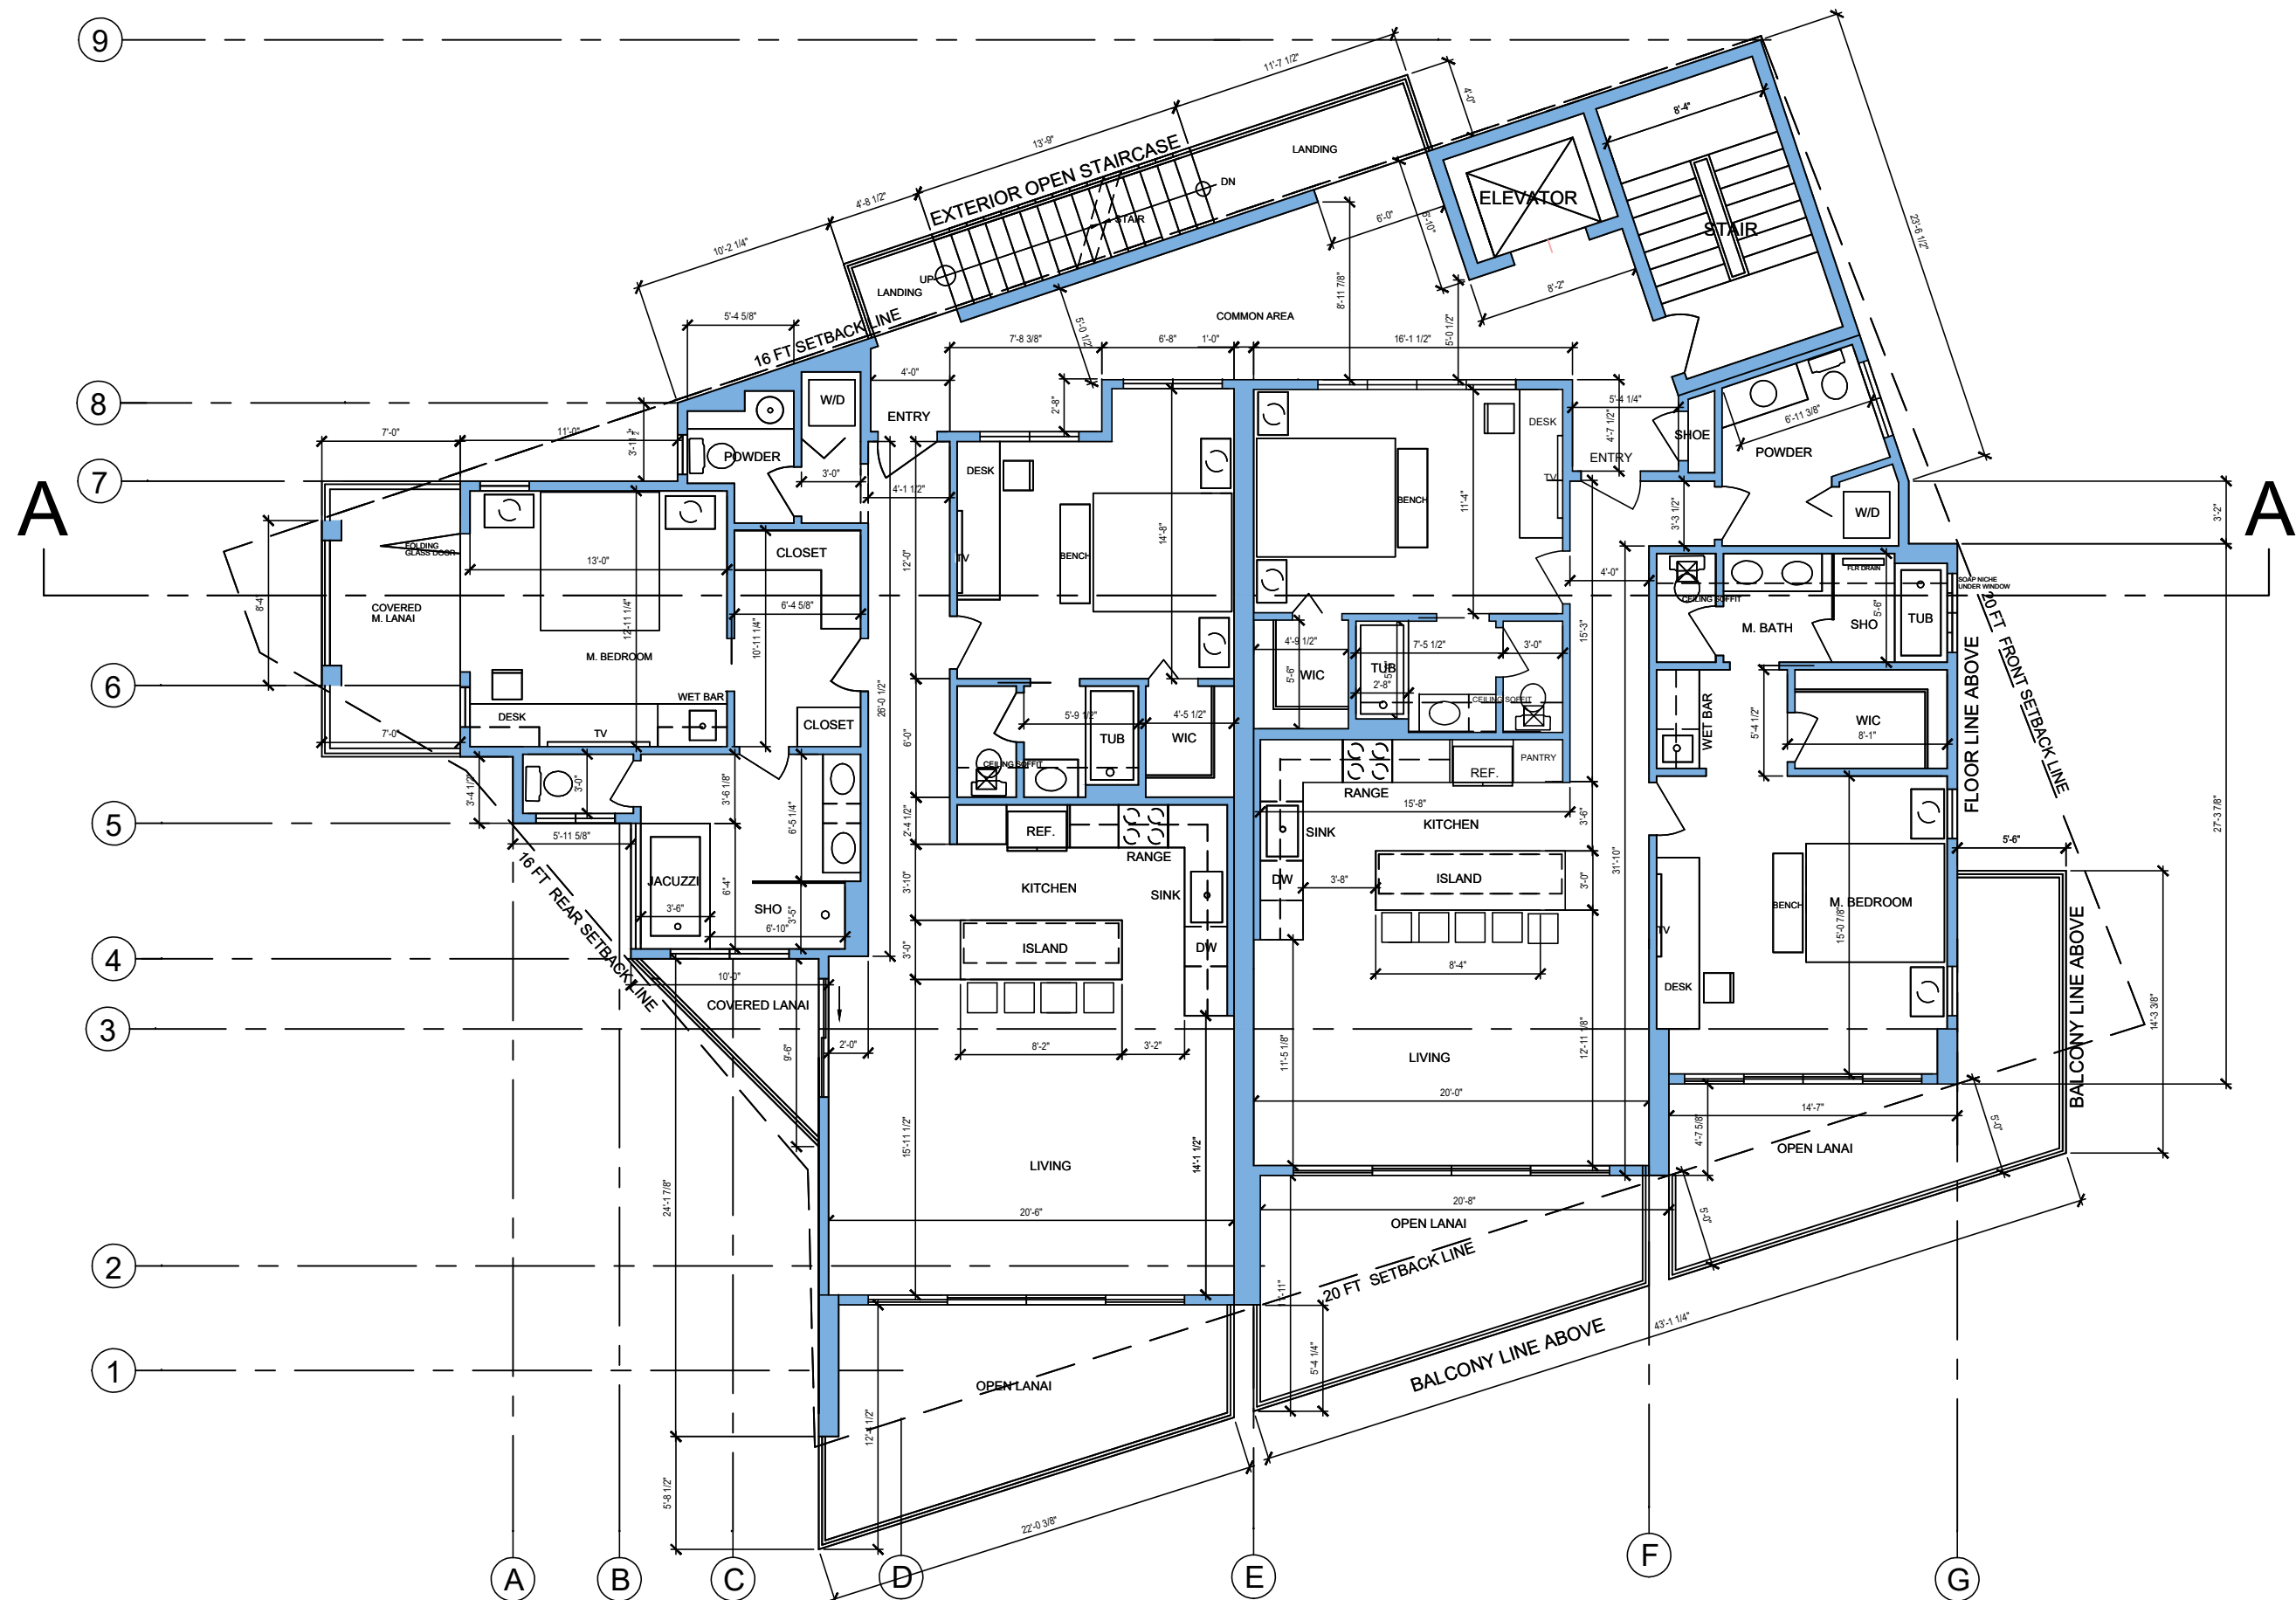


MLUX 2ND AND 3RD FLOOR



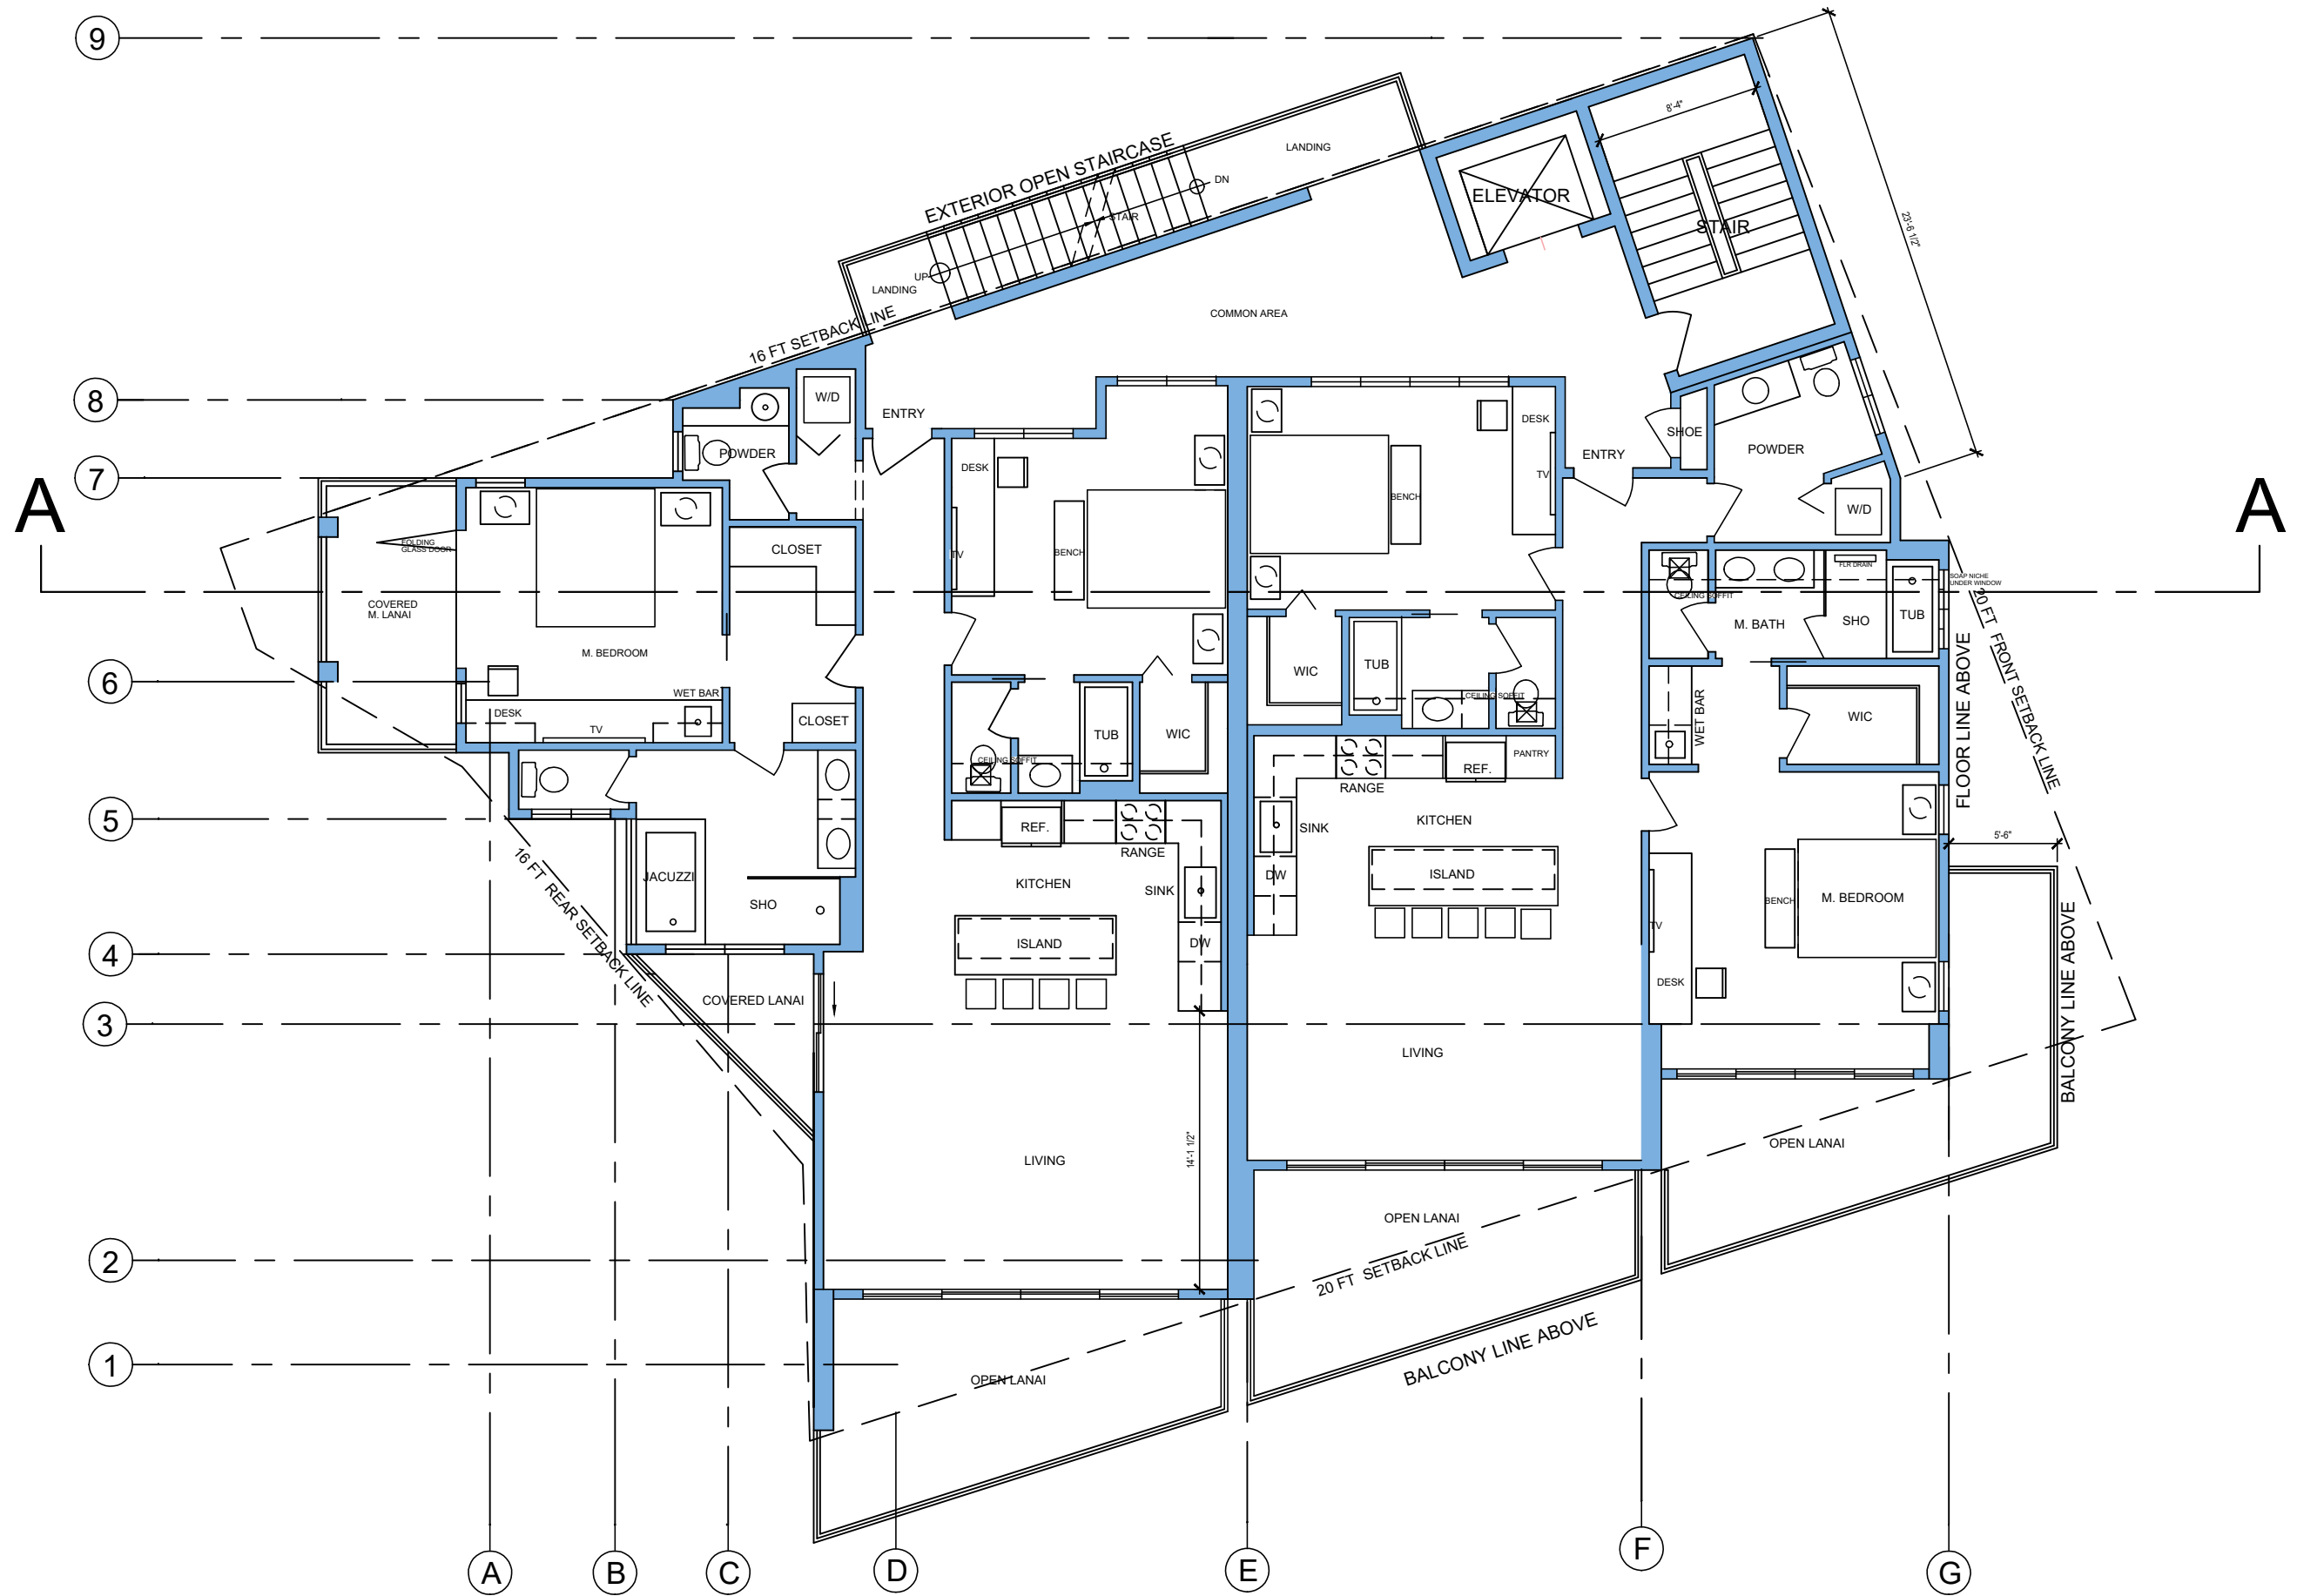


MLUX 2ND AND 3RD FLOOR



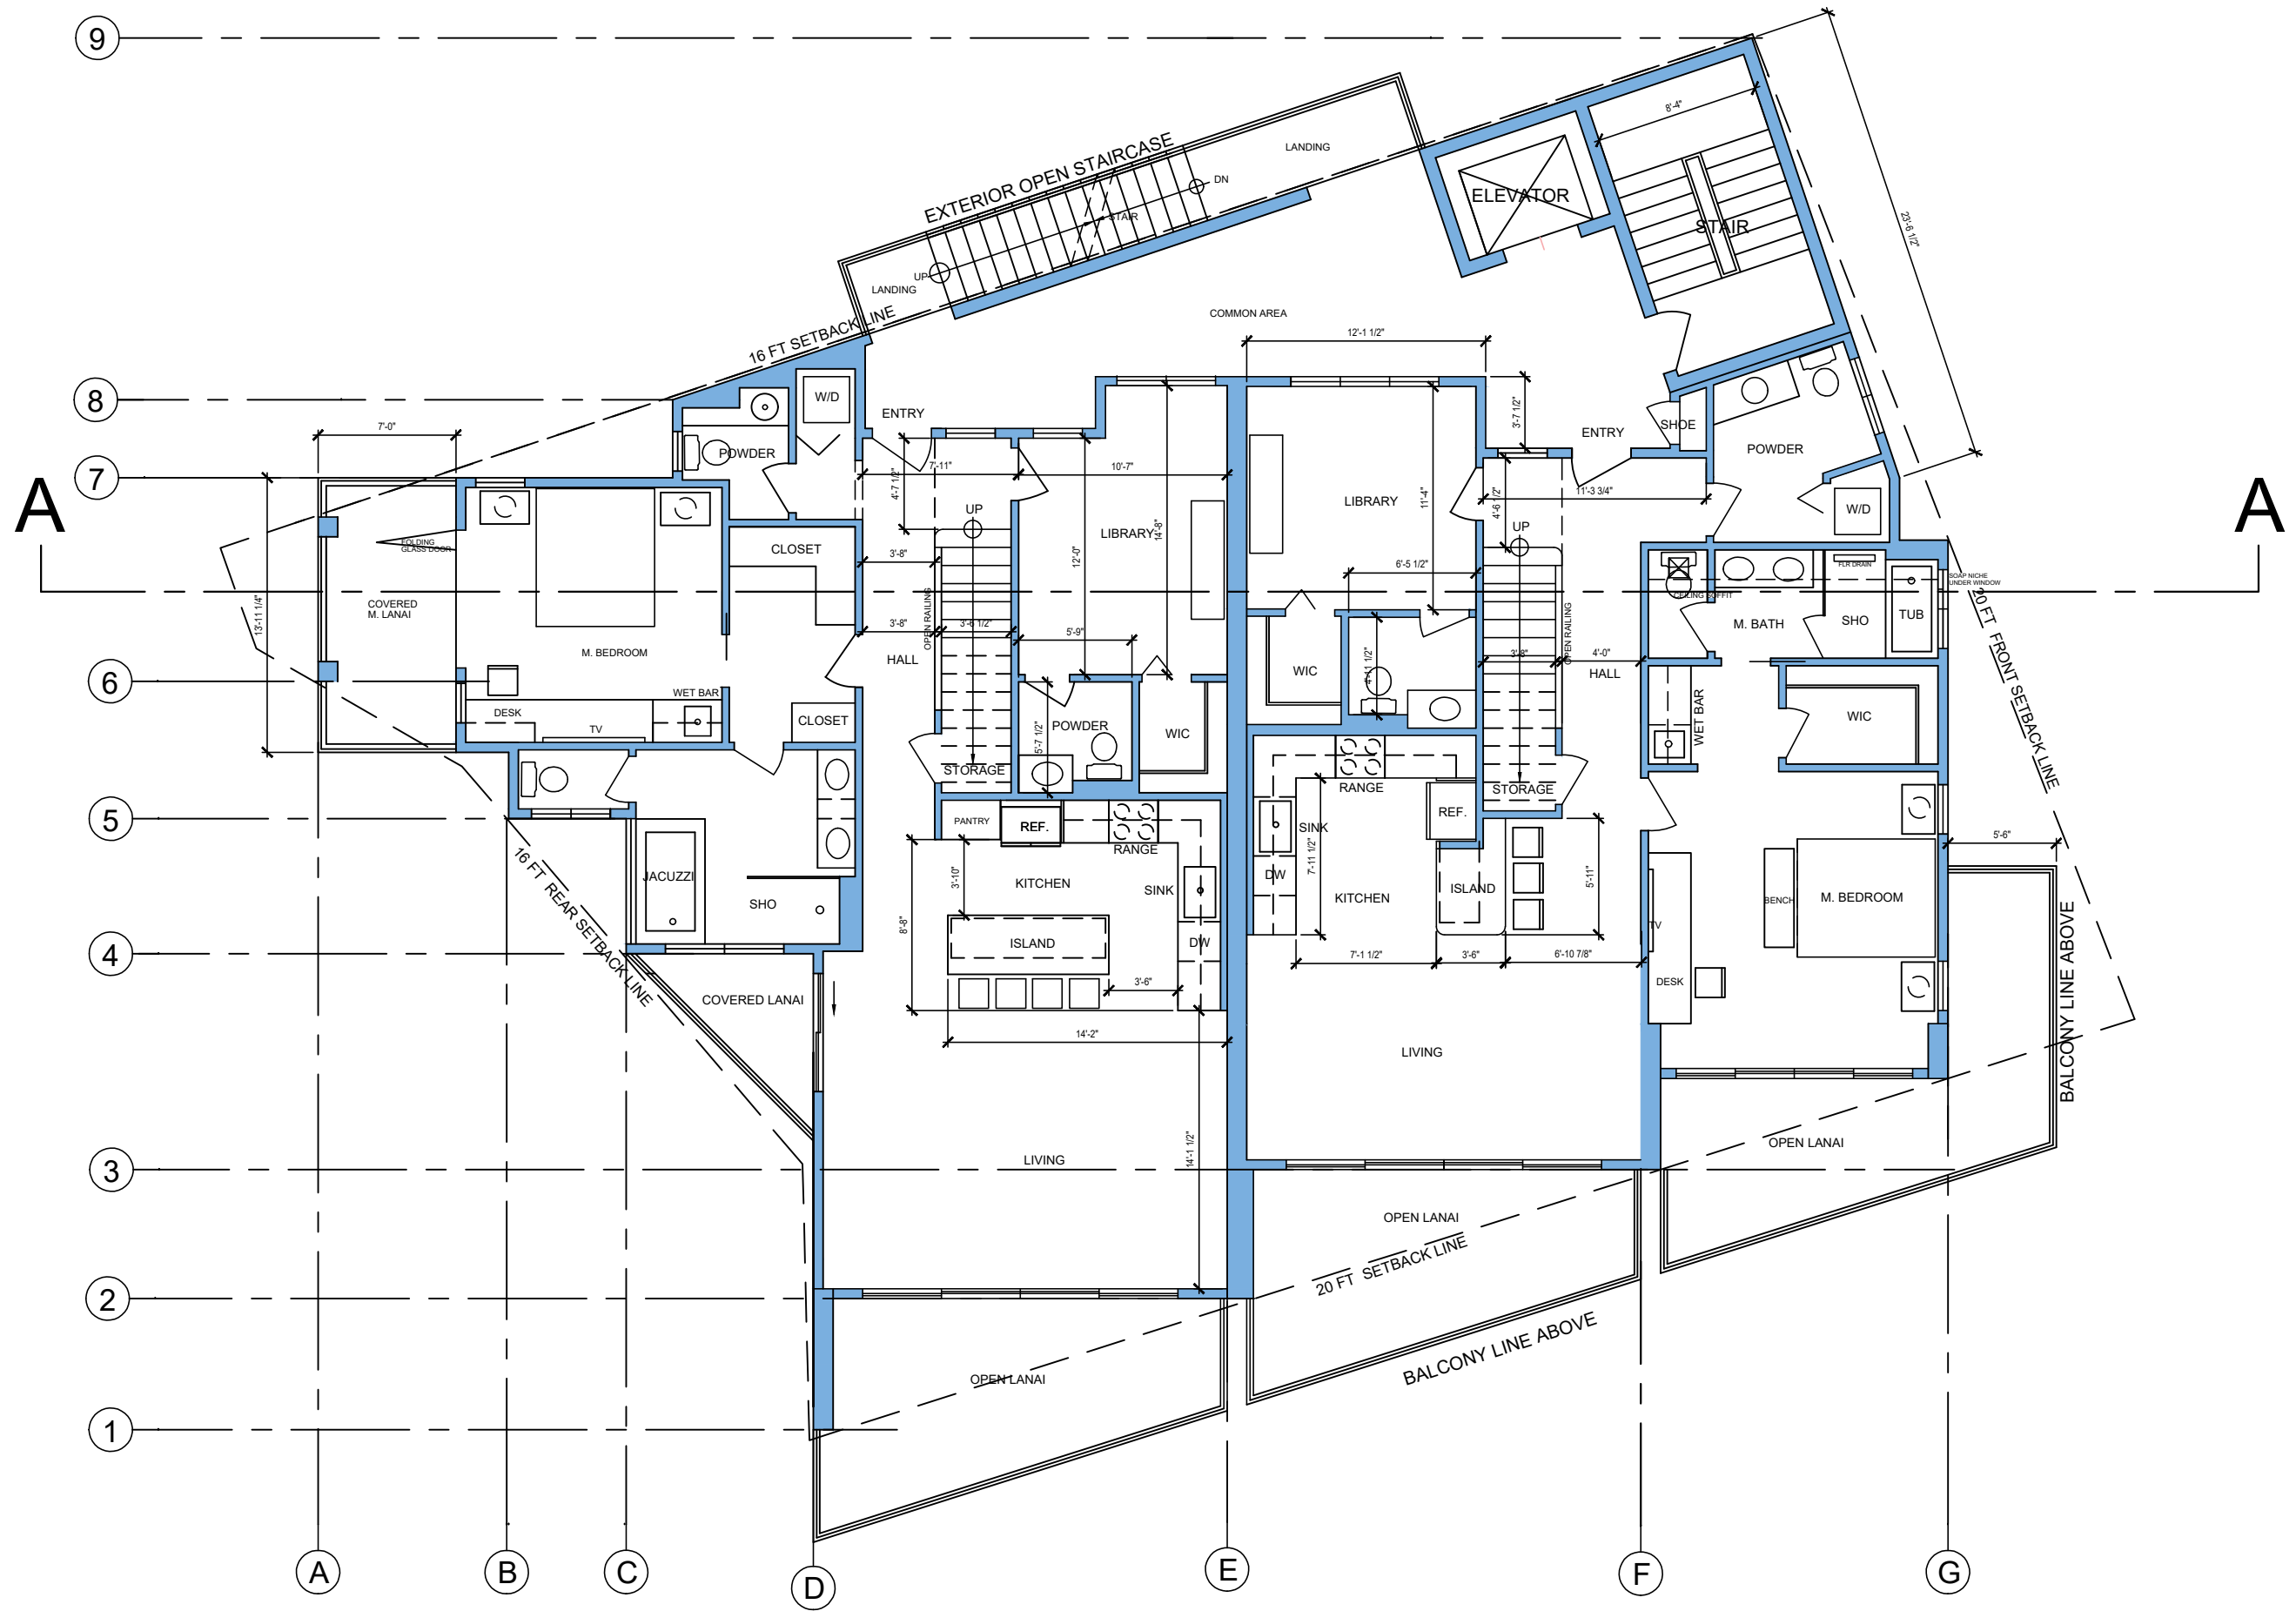

MLUX 4TH FLOOR




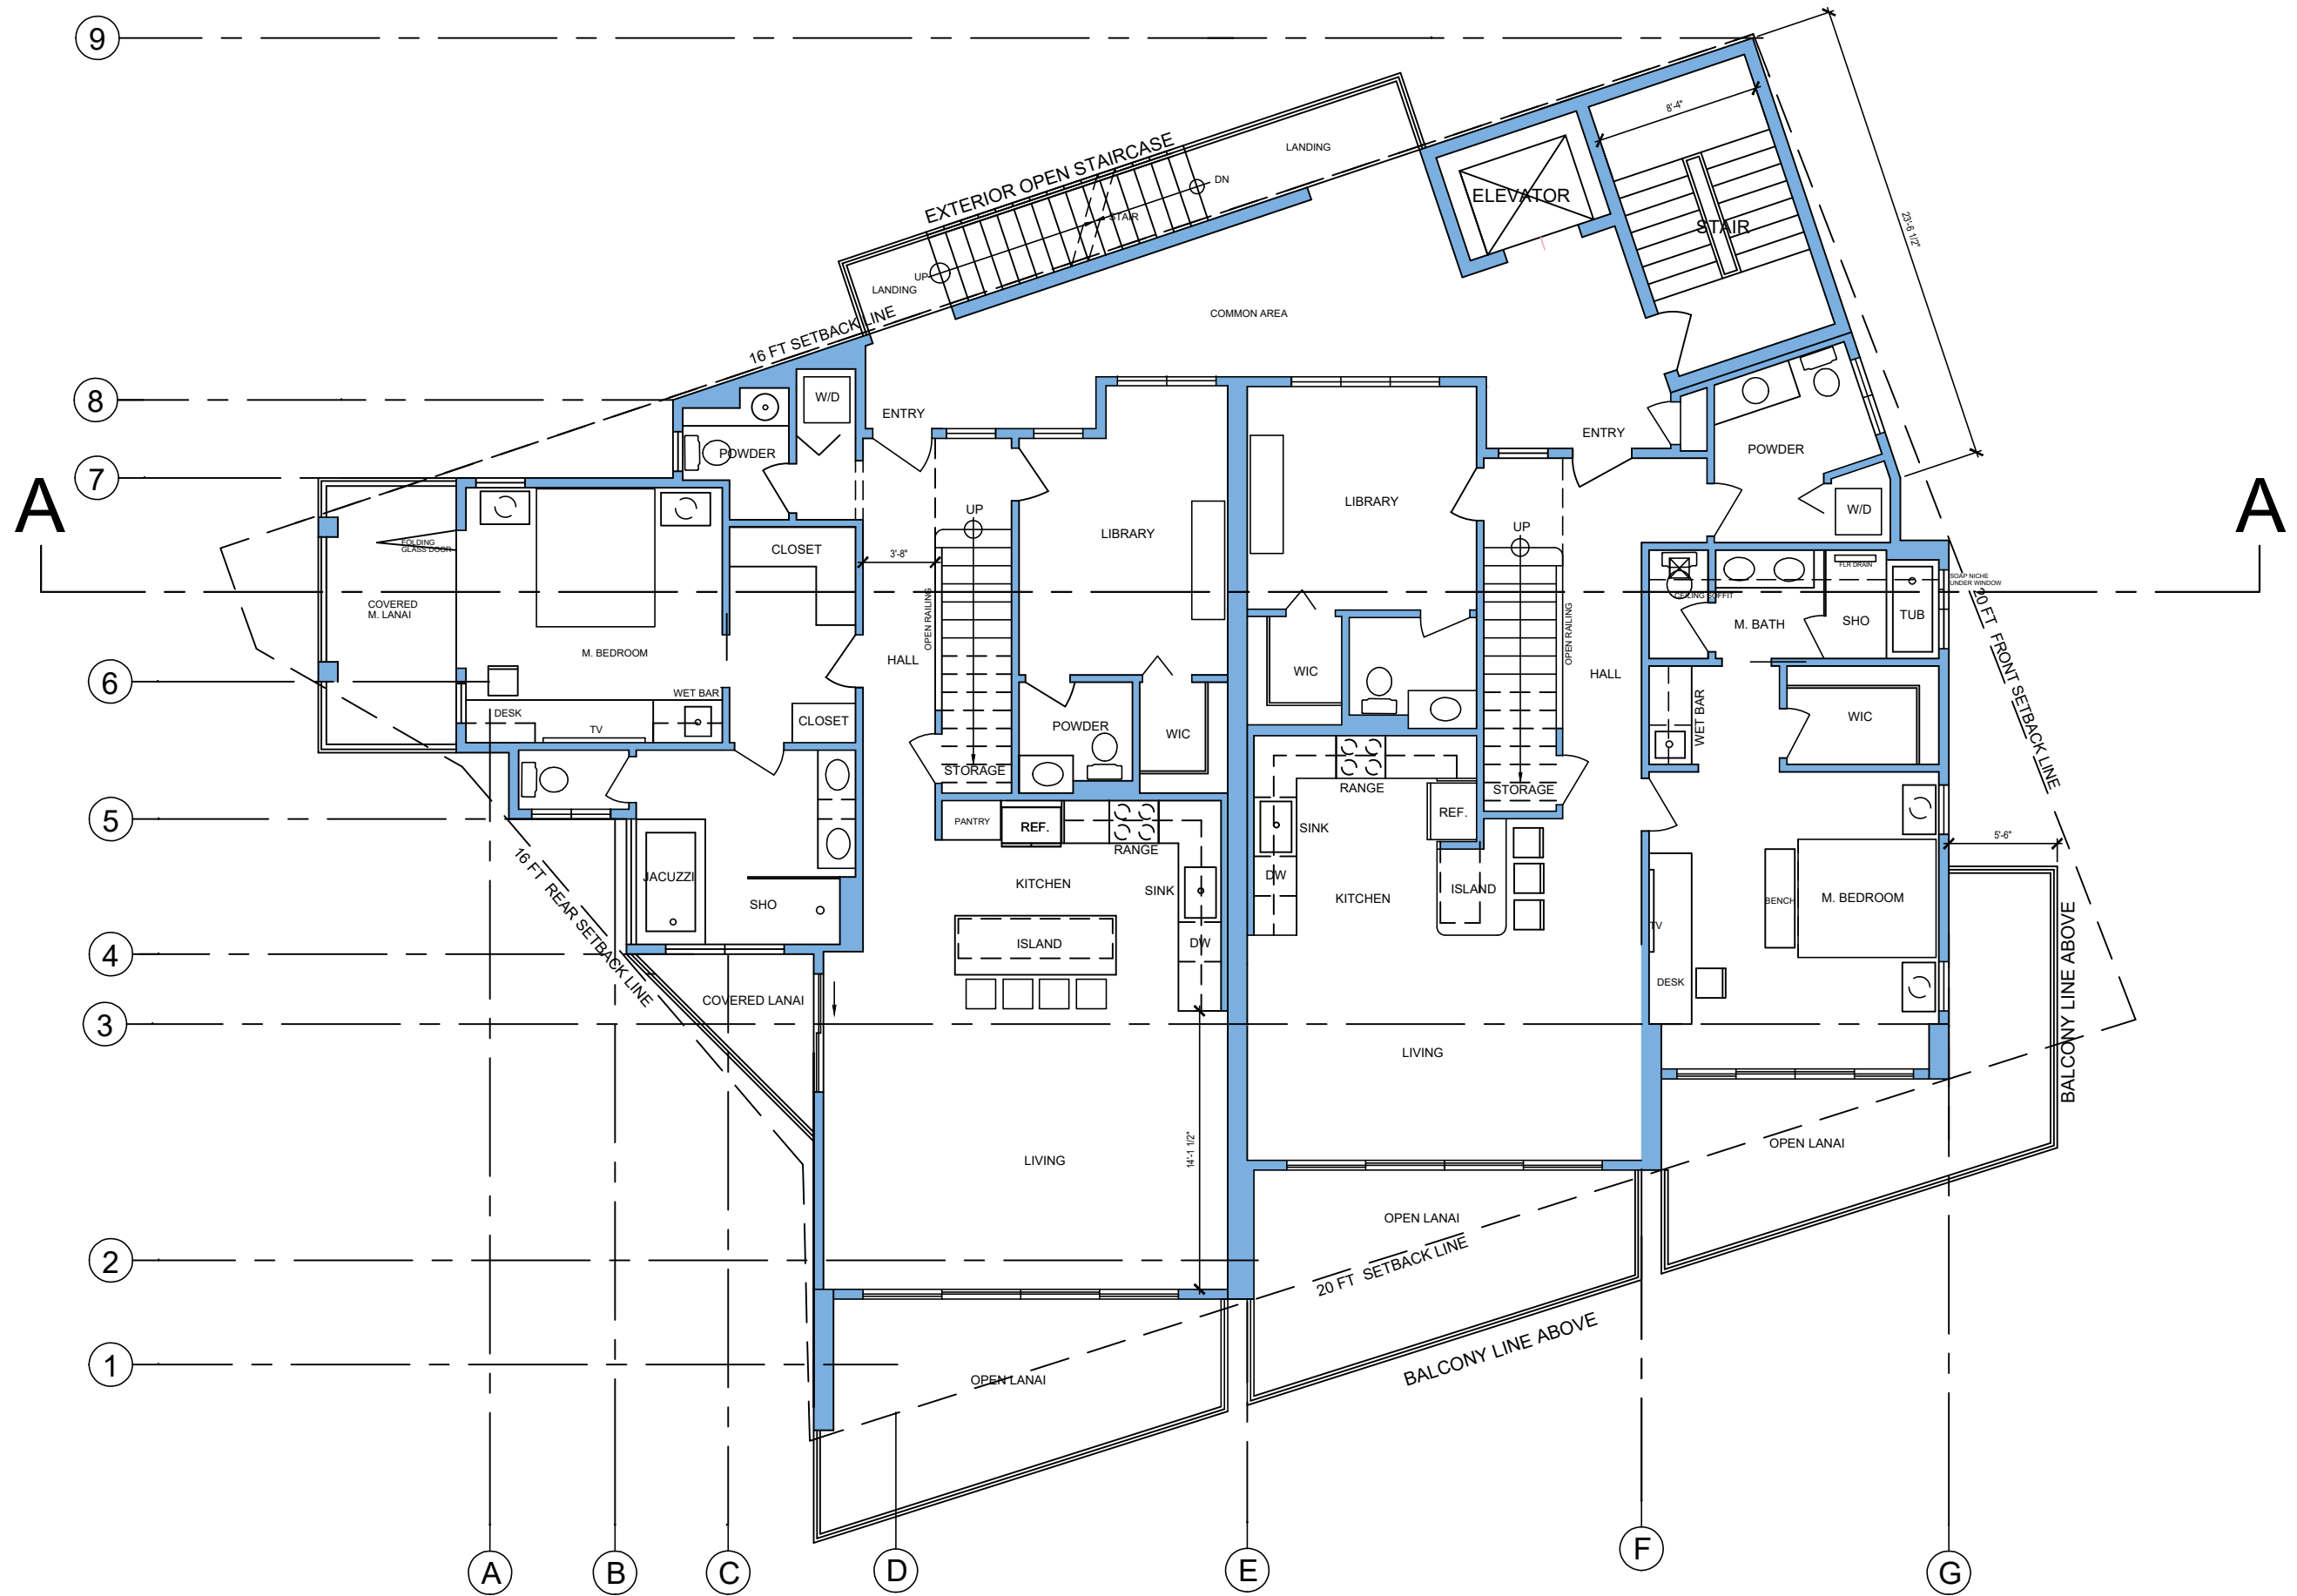

MLUX 4TH FLOOR






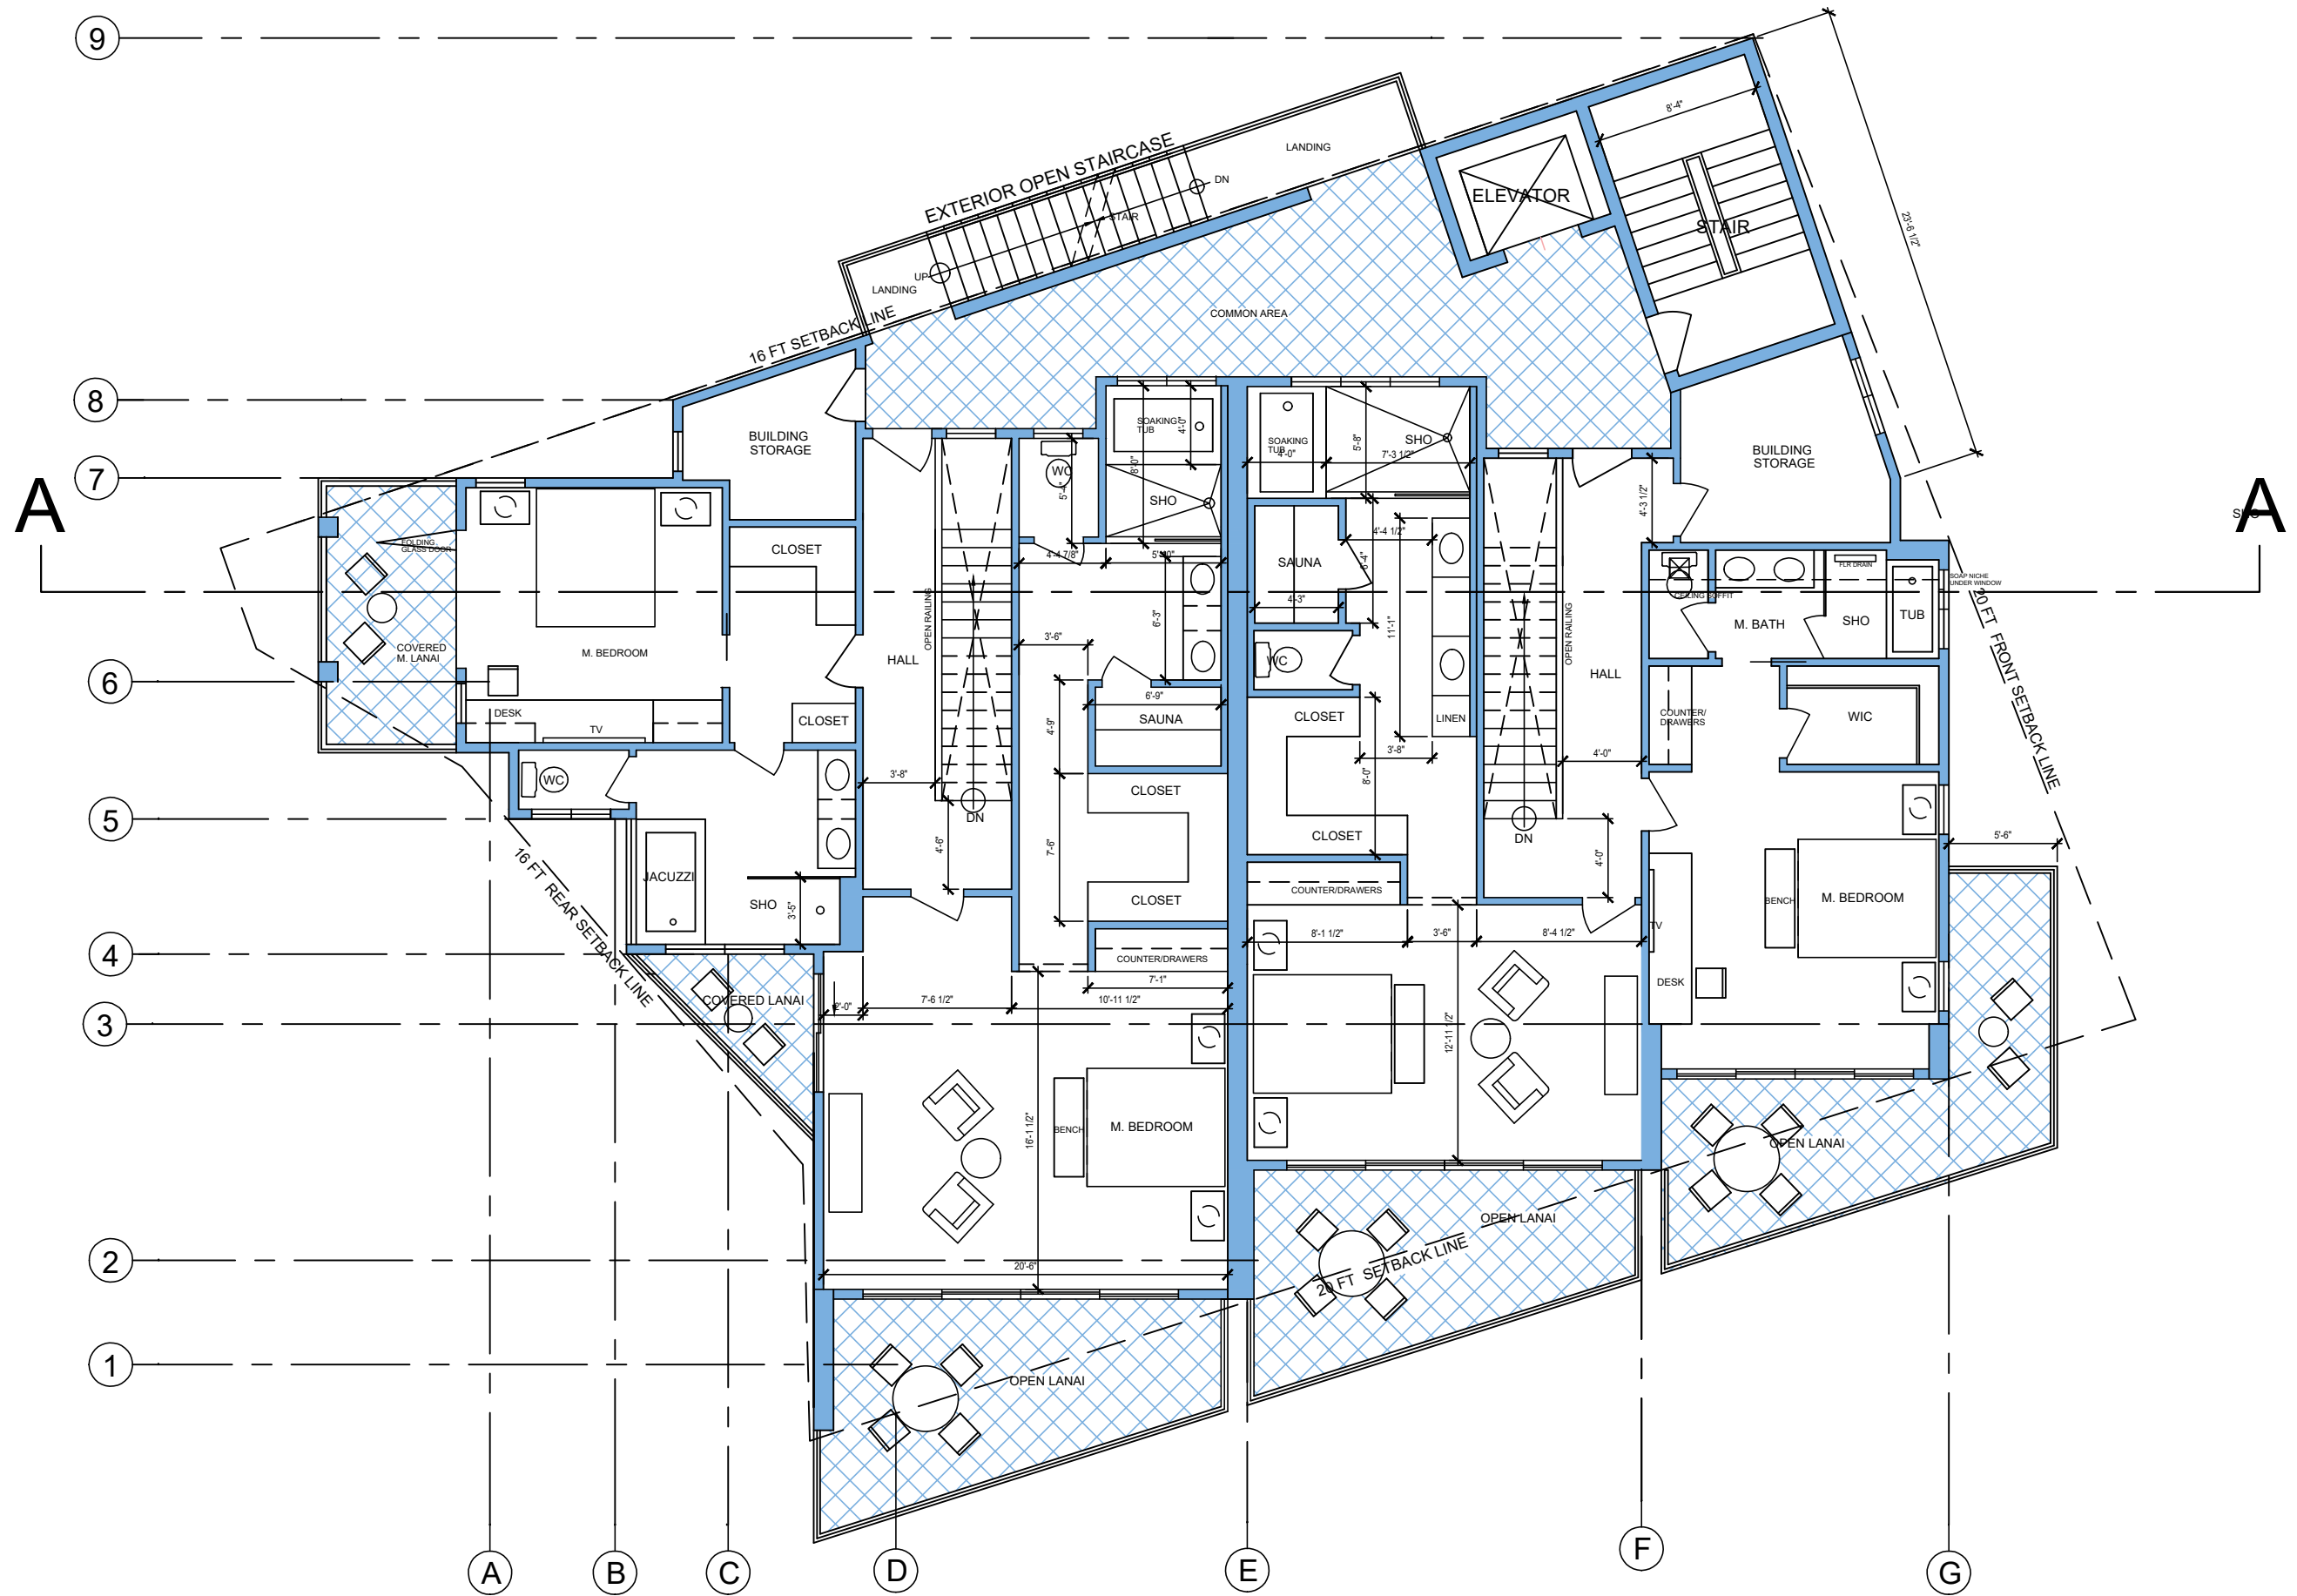

MLUX 5TH FLOOR



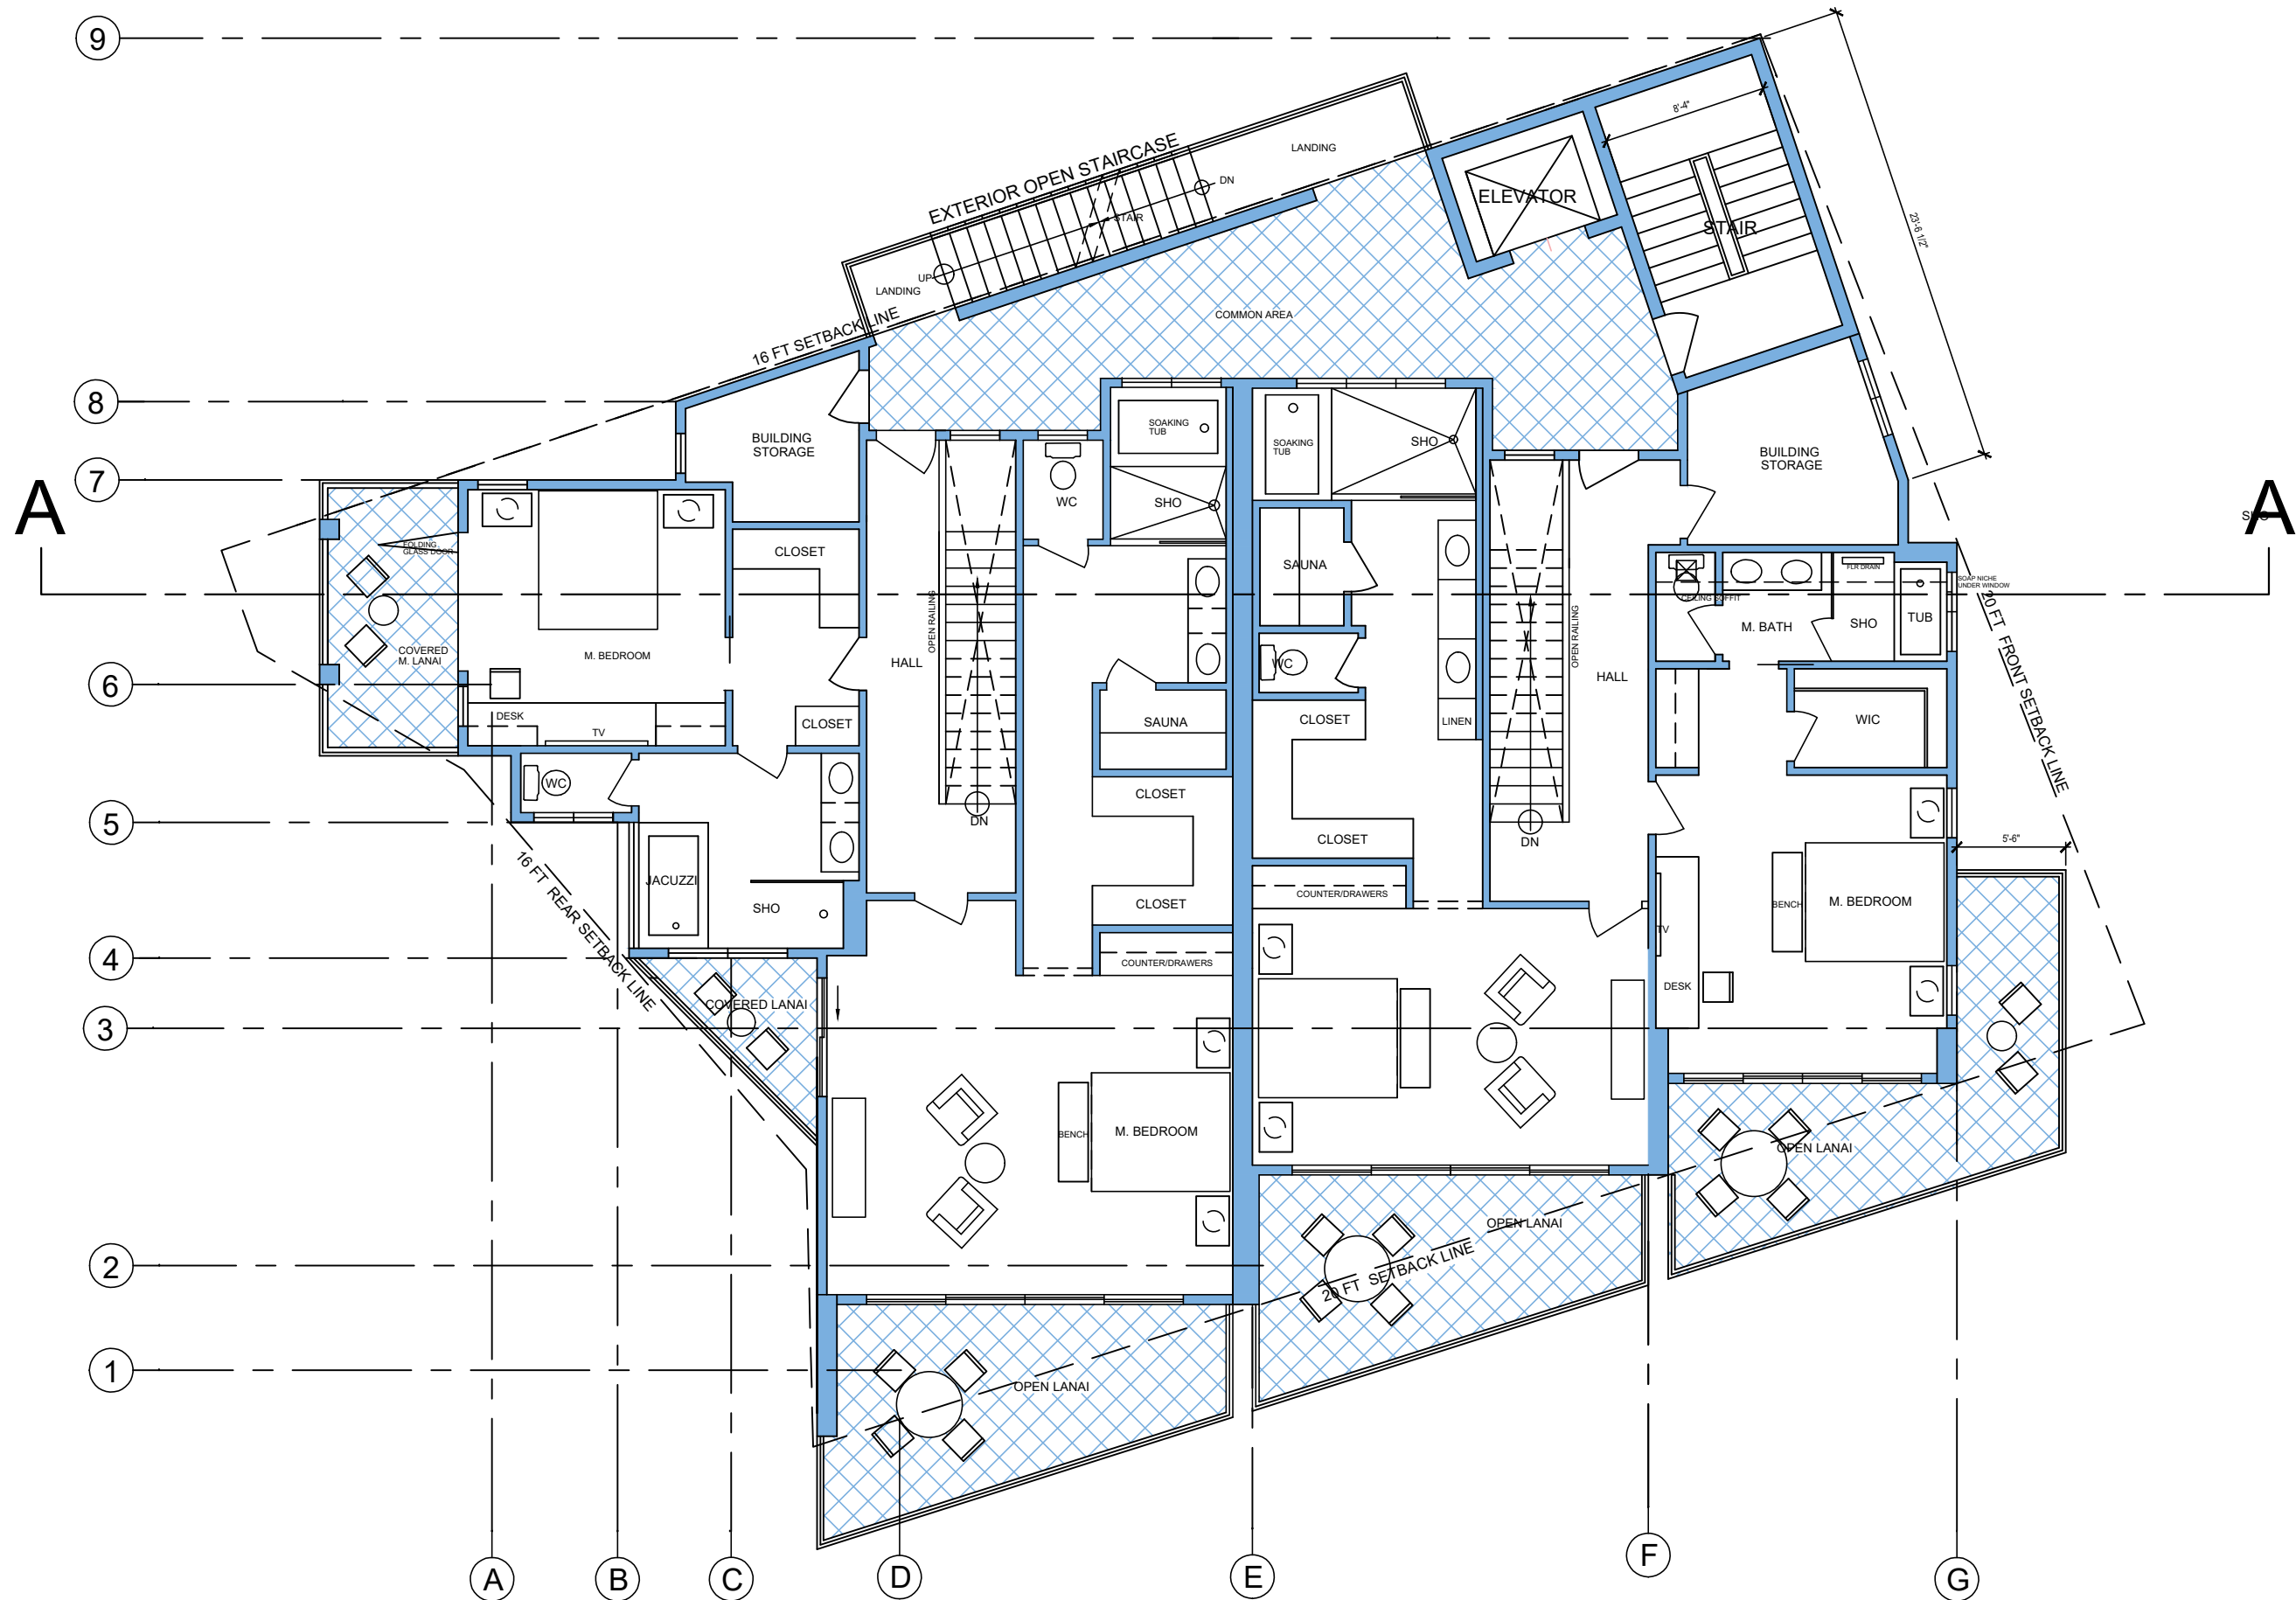

MLUX 5TH FLOOR

