

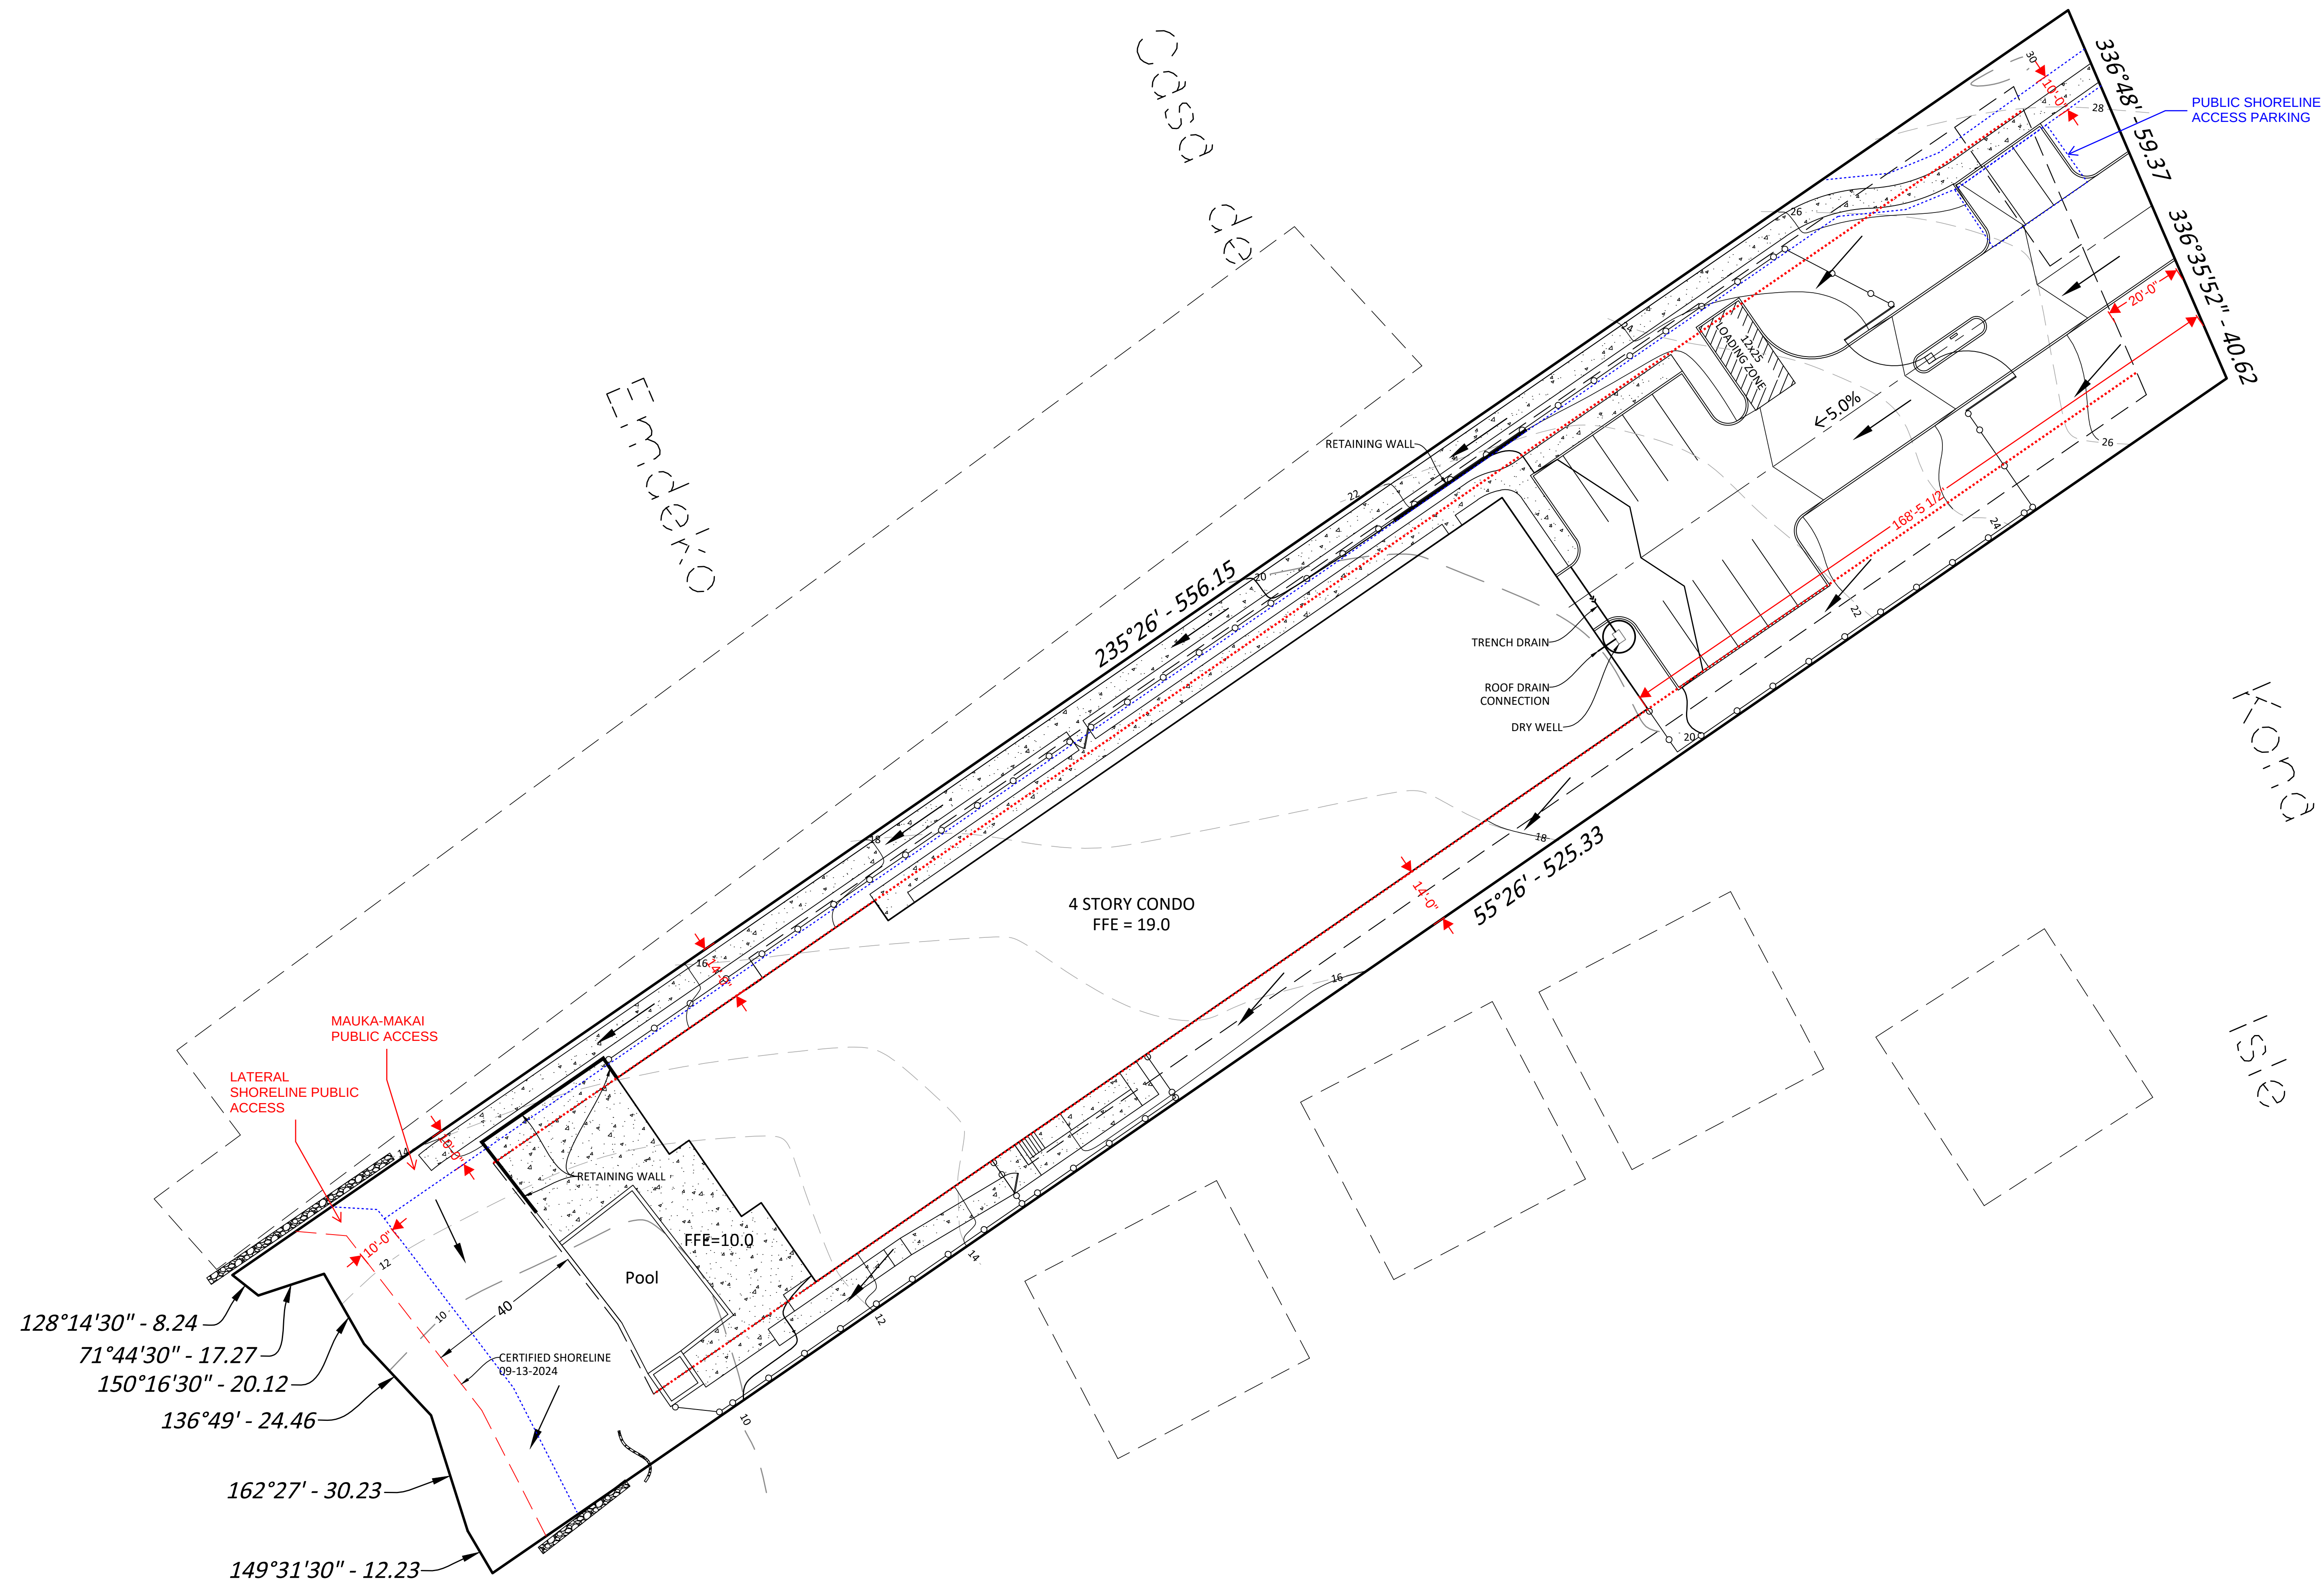


Lava Reef

PARCEL AREA = 1.195 ACRES
ZONING = RM-1.5

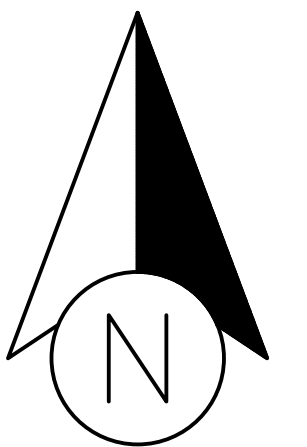

LEGEND

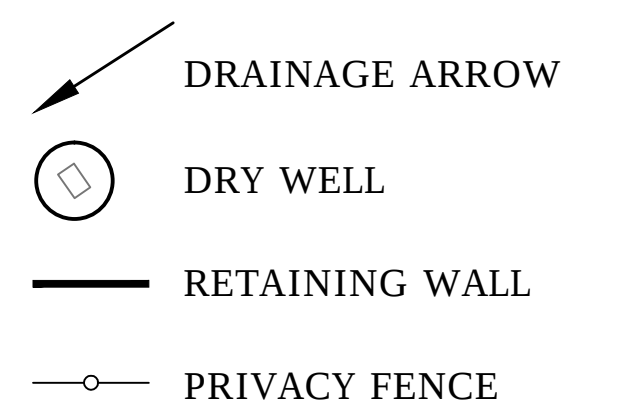

6001 Egan Drive, Ste 100, Savage, MN 55378
Phone: 952.222.4419 Web: www.kjwalk.com

I hereby certify that this plan was prepared by me,
or under my direct supervision, and that I am a
duly registered engineer under the laws of the
State of Hawaii

Warren John Israelson Registration #: 12324		Date: 9/30/2024
Date:	Revision:	
09/30/24	Original	

[illegible]

Lava Reef
Kailua Kona, Hawaii
TMK: (3) 7-5-020-021

For Review Only
September 30, 2024
Concept

SHEET 1 of 1

SCALE 1" = 20'