


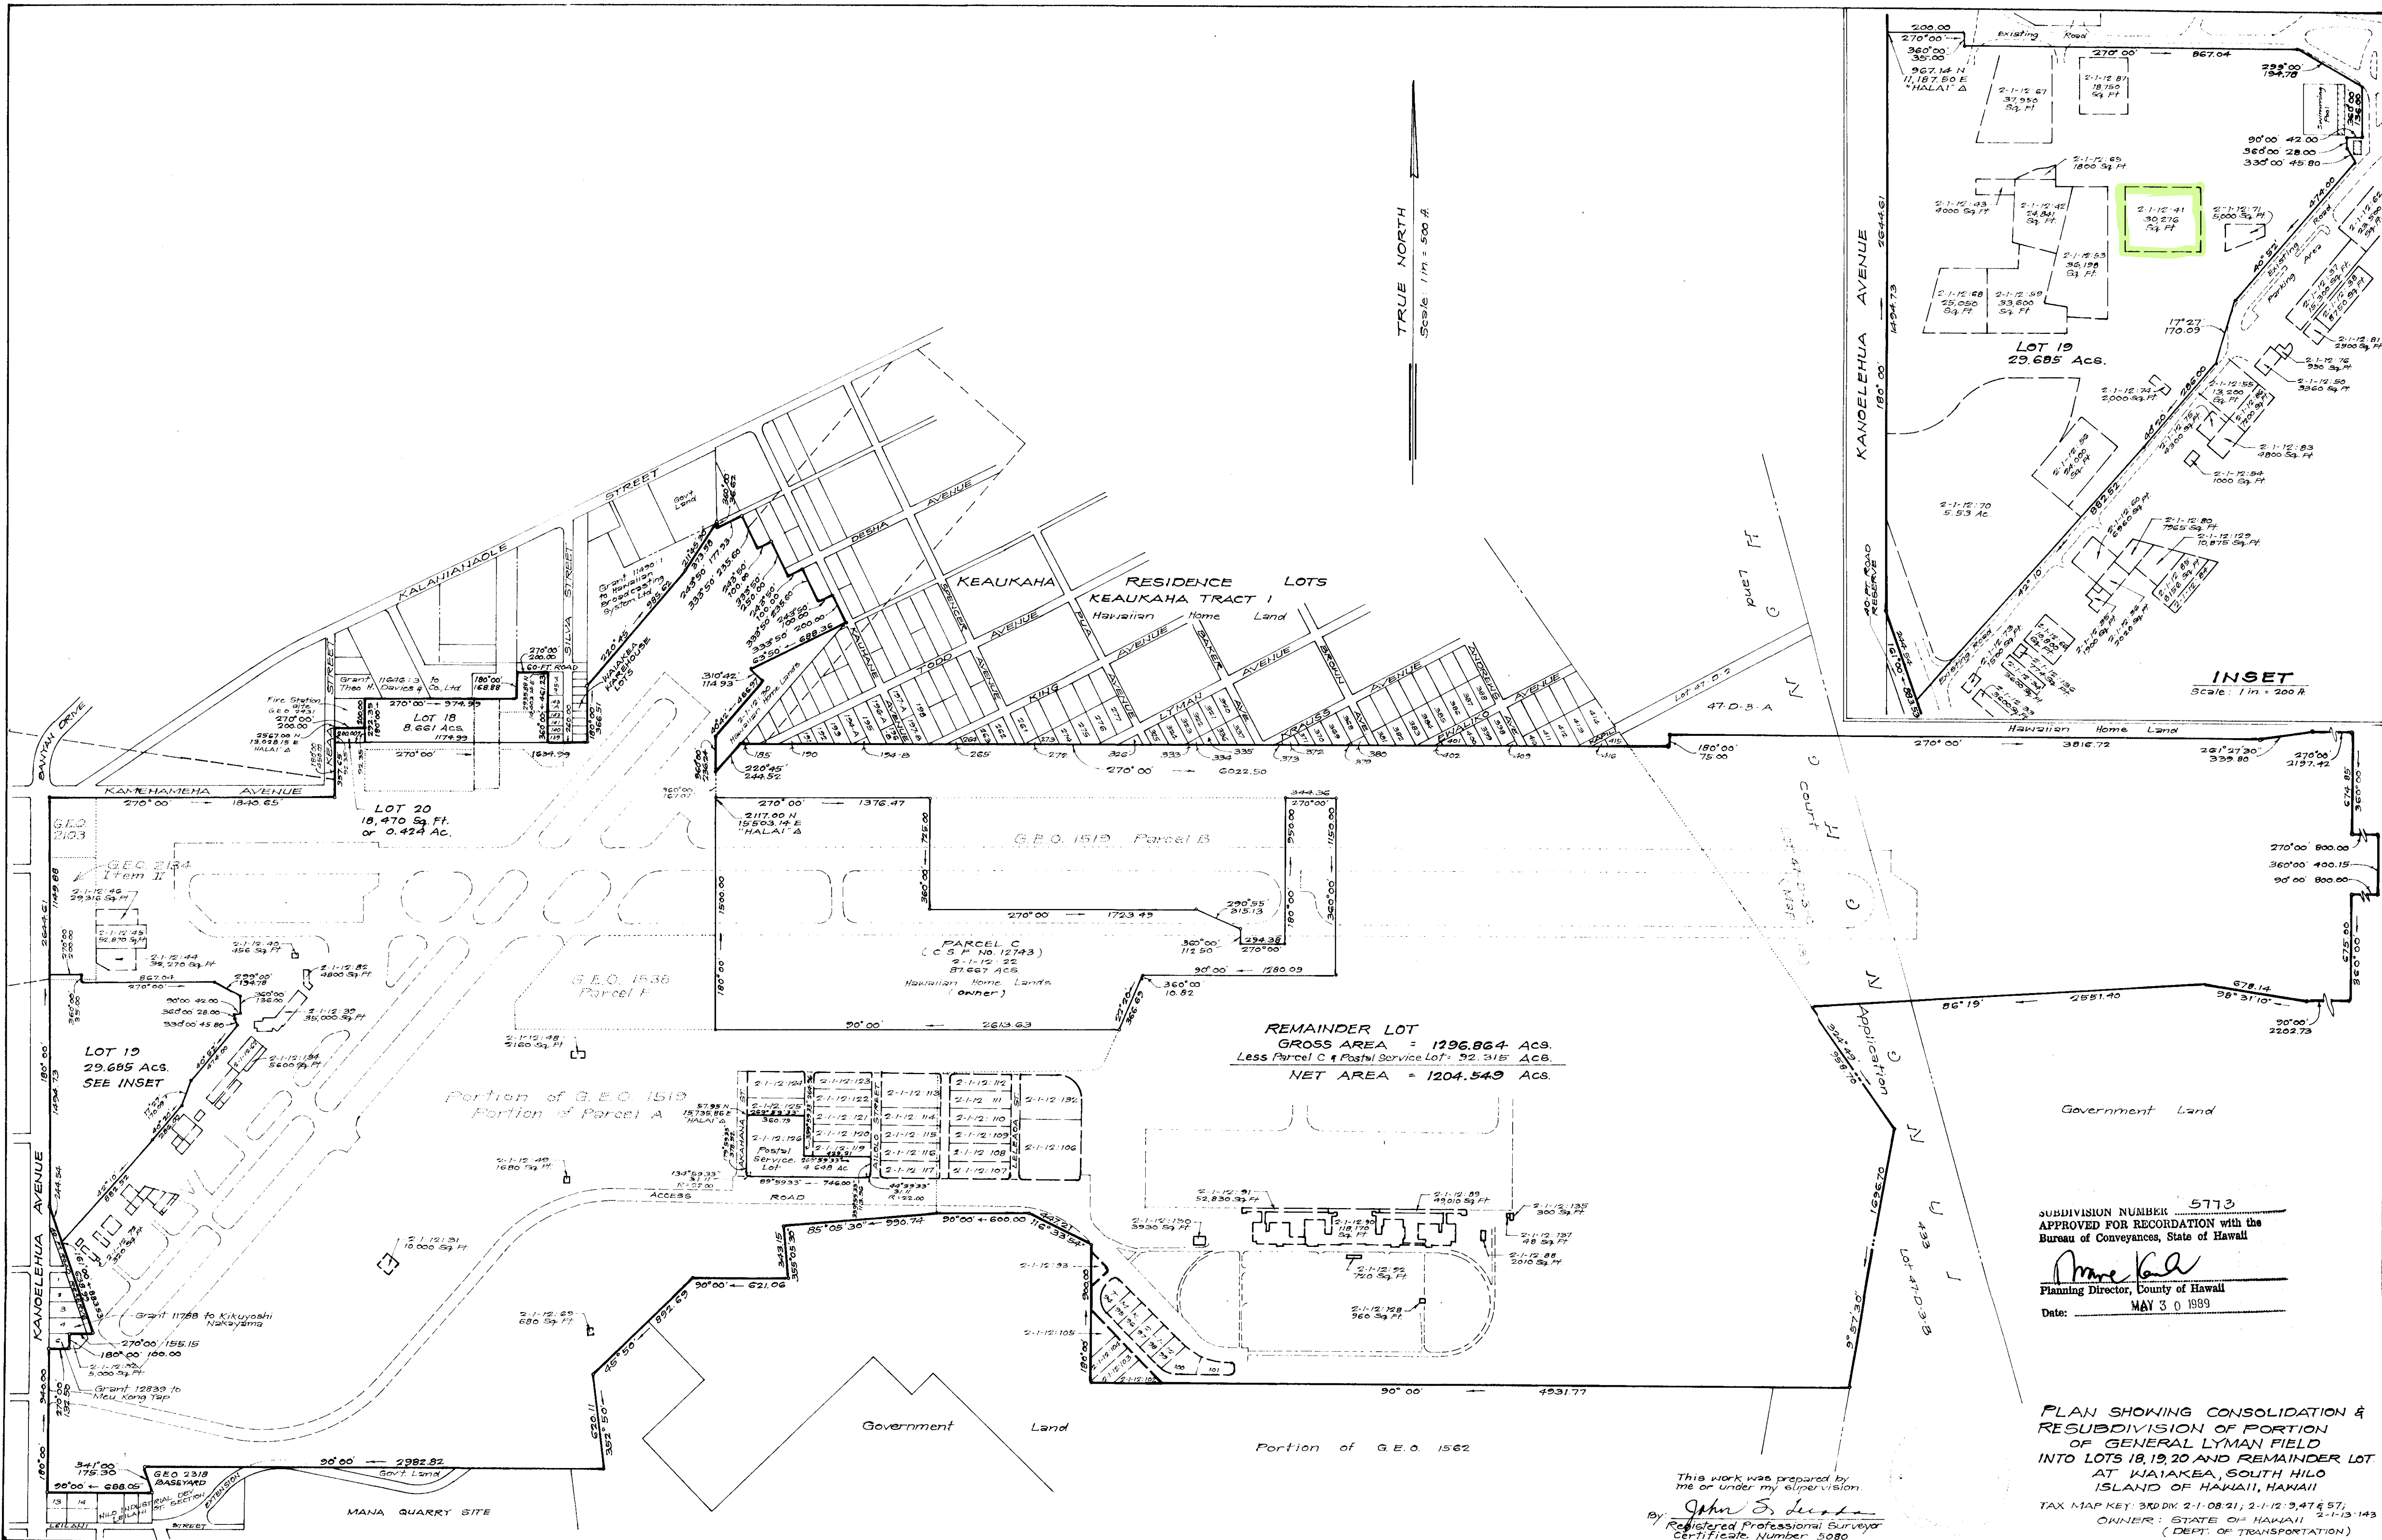

HONOLULU, HAWAII
88-85

ENGINEERS SURVEYORS HAWAII, INC.
CIVIL ENGINEERS - SURVEYORS - PLANNERS

This work was prepared by
me or under my supervision
By *John S. Lucas*
Registered Professional Surveyor
Certificate Number 5080

SUBDIVISION NUMBER 5773
APPROVED FOR RECORDATION with the
Bureau of Conveyances, State of Hawaii
Mr. C. A.
Planning Director, County of Hawaii
Date: MAY 3 1989

PLAN SHOWING CONSOLIDATION &
RESUBDIVISION OF PORTION
OF GENERAL LYMAN FIELD
INTO LOTS 18, 19, 20 AND REMAINDER LOT
AT WAIKAEKA, SOUTH HILO
ISLAND OF HAWAII, HAWAII
TAX MAP KEY: 3RD DRY 2-1-08-21, 2-1-12-3, 47-57;
OWNER: STATE OF HAWAII 2-1-13-143
(DEPT. OF TRANSPORTATION)

MAY 29, 1989 1020 AUAAHI ST.
NOVEMBER 17, 1988