


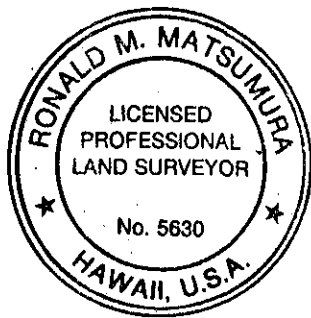


This work was prepared by me
or under my supervision.

Ronald M. Matsumura 5/13/94


TRUE NORTH

SCALE: 1 in. = 200 Ft.

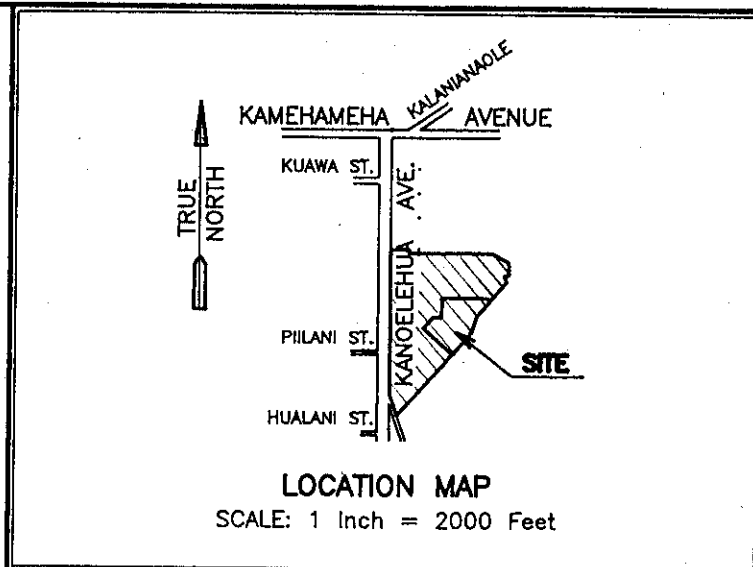

LOCATION MAP

SCALE: 1 Inch = 2000 Feet

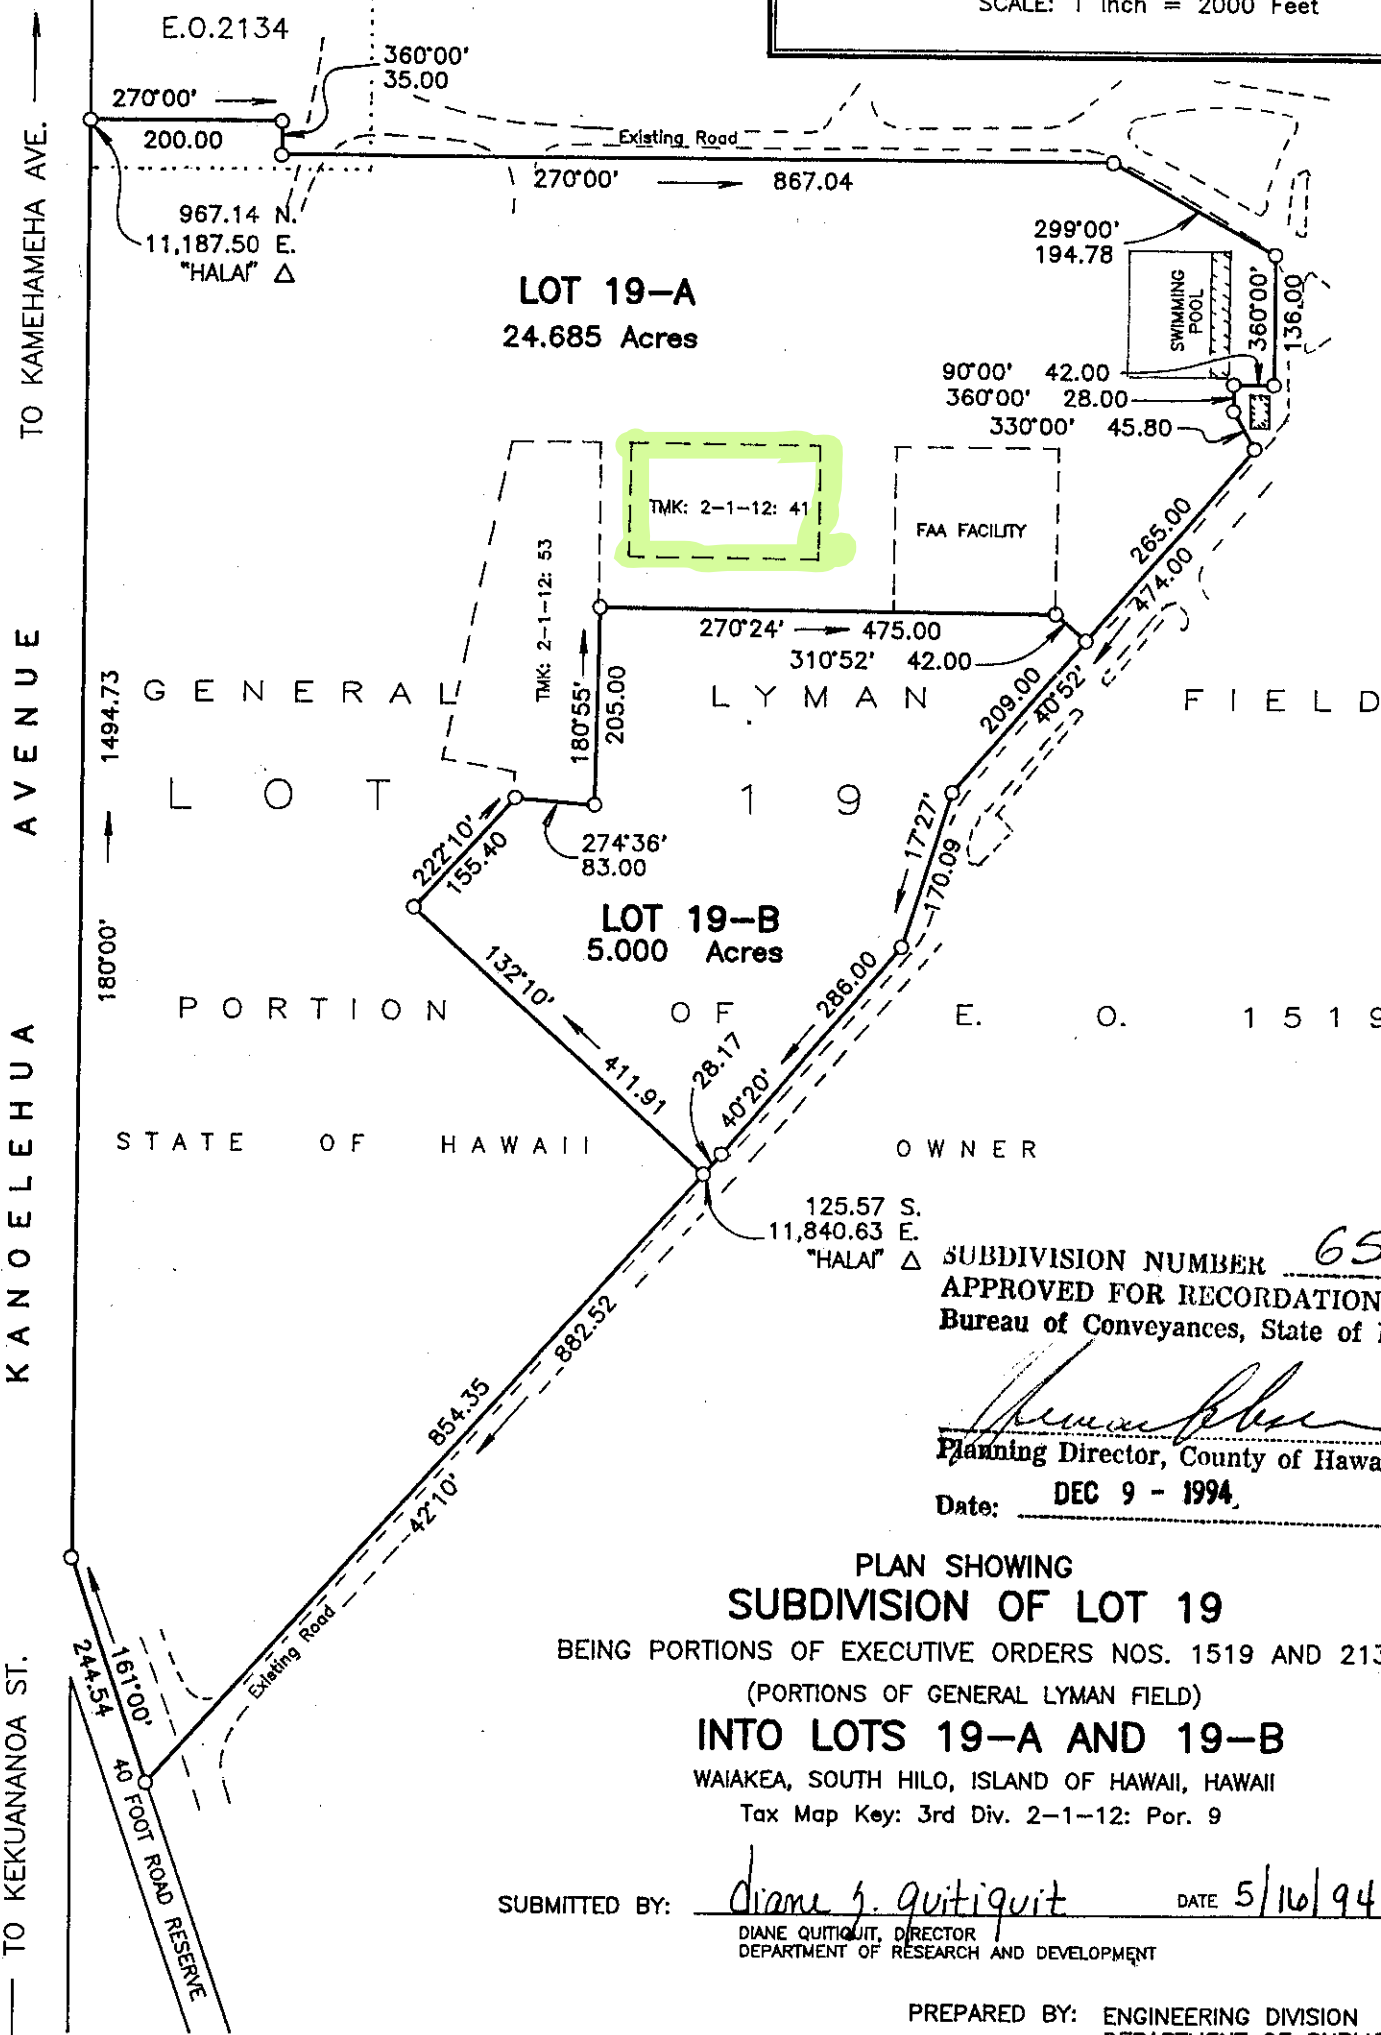

SUBDIVISION NUMBER 6501
APPROVED FOR RECORDATION with the
Bureau of Conveyances, State of Hawaii

[Signature]
Planning Director, County of Hawaii

Date: DEC 9 - 1994

PLAN SHOWING
SUBDIVISION OF LOT 19

BEING PORTIONS OF EXECUTIVE ORDERS NOS. 1519 AND 2134
(PORTIONS OF GENERAL LYMAN FIELD)

INTO LOTS 19-A AND 19-B

WAI'AKEA, SOUTH HILO, ISLAND OF HAWAII, HAWAII

Tax Map Key: 3rd Div. 2-1-12: Por. 9

SUBMITTED BY:

Diane J. Quitiquit

DATE 5/16/94

DIANE QUITIQUIT, DIRECTOR
DEPARTMENT OF RESEARCH AND DEVELOPMENT

PREPARED BY: ENGINEERING DIVISION
DEPARTMENT OF PUBLIC WORKS
COUNTY OF HAWAII