


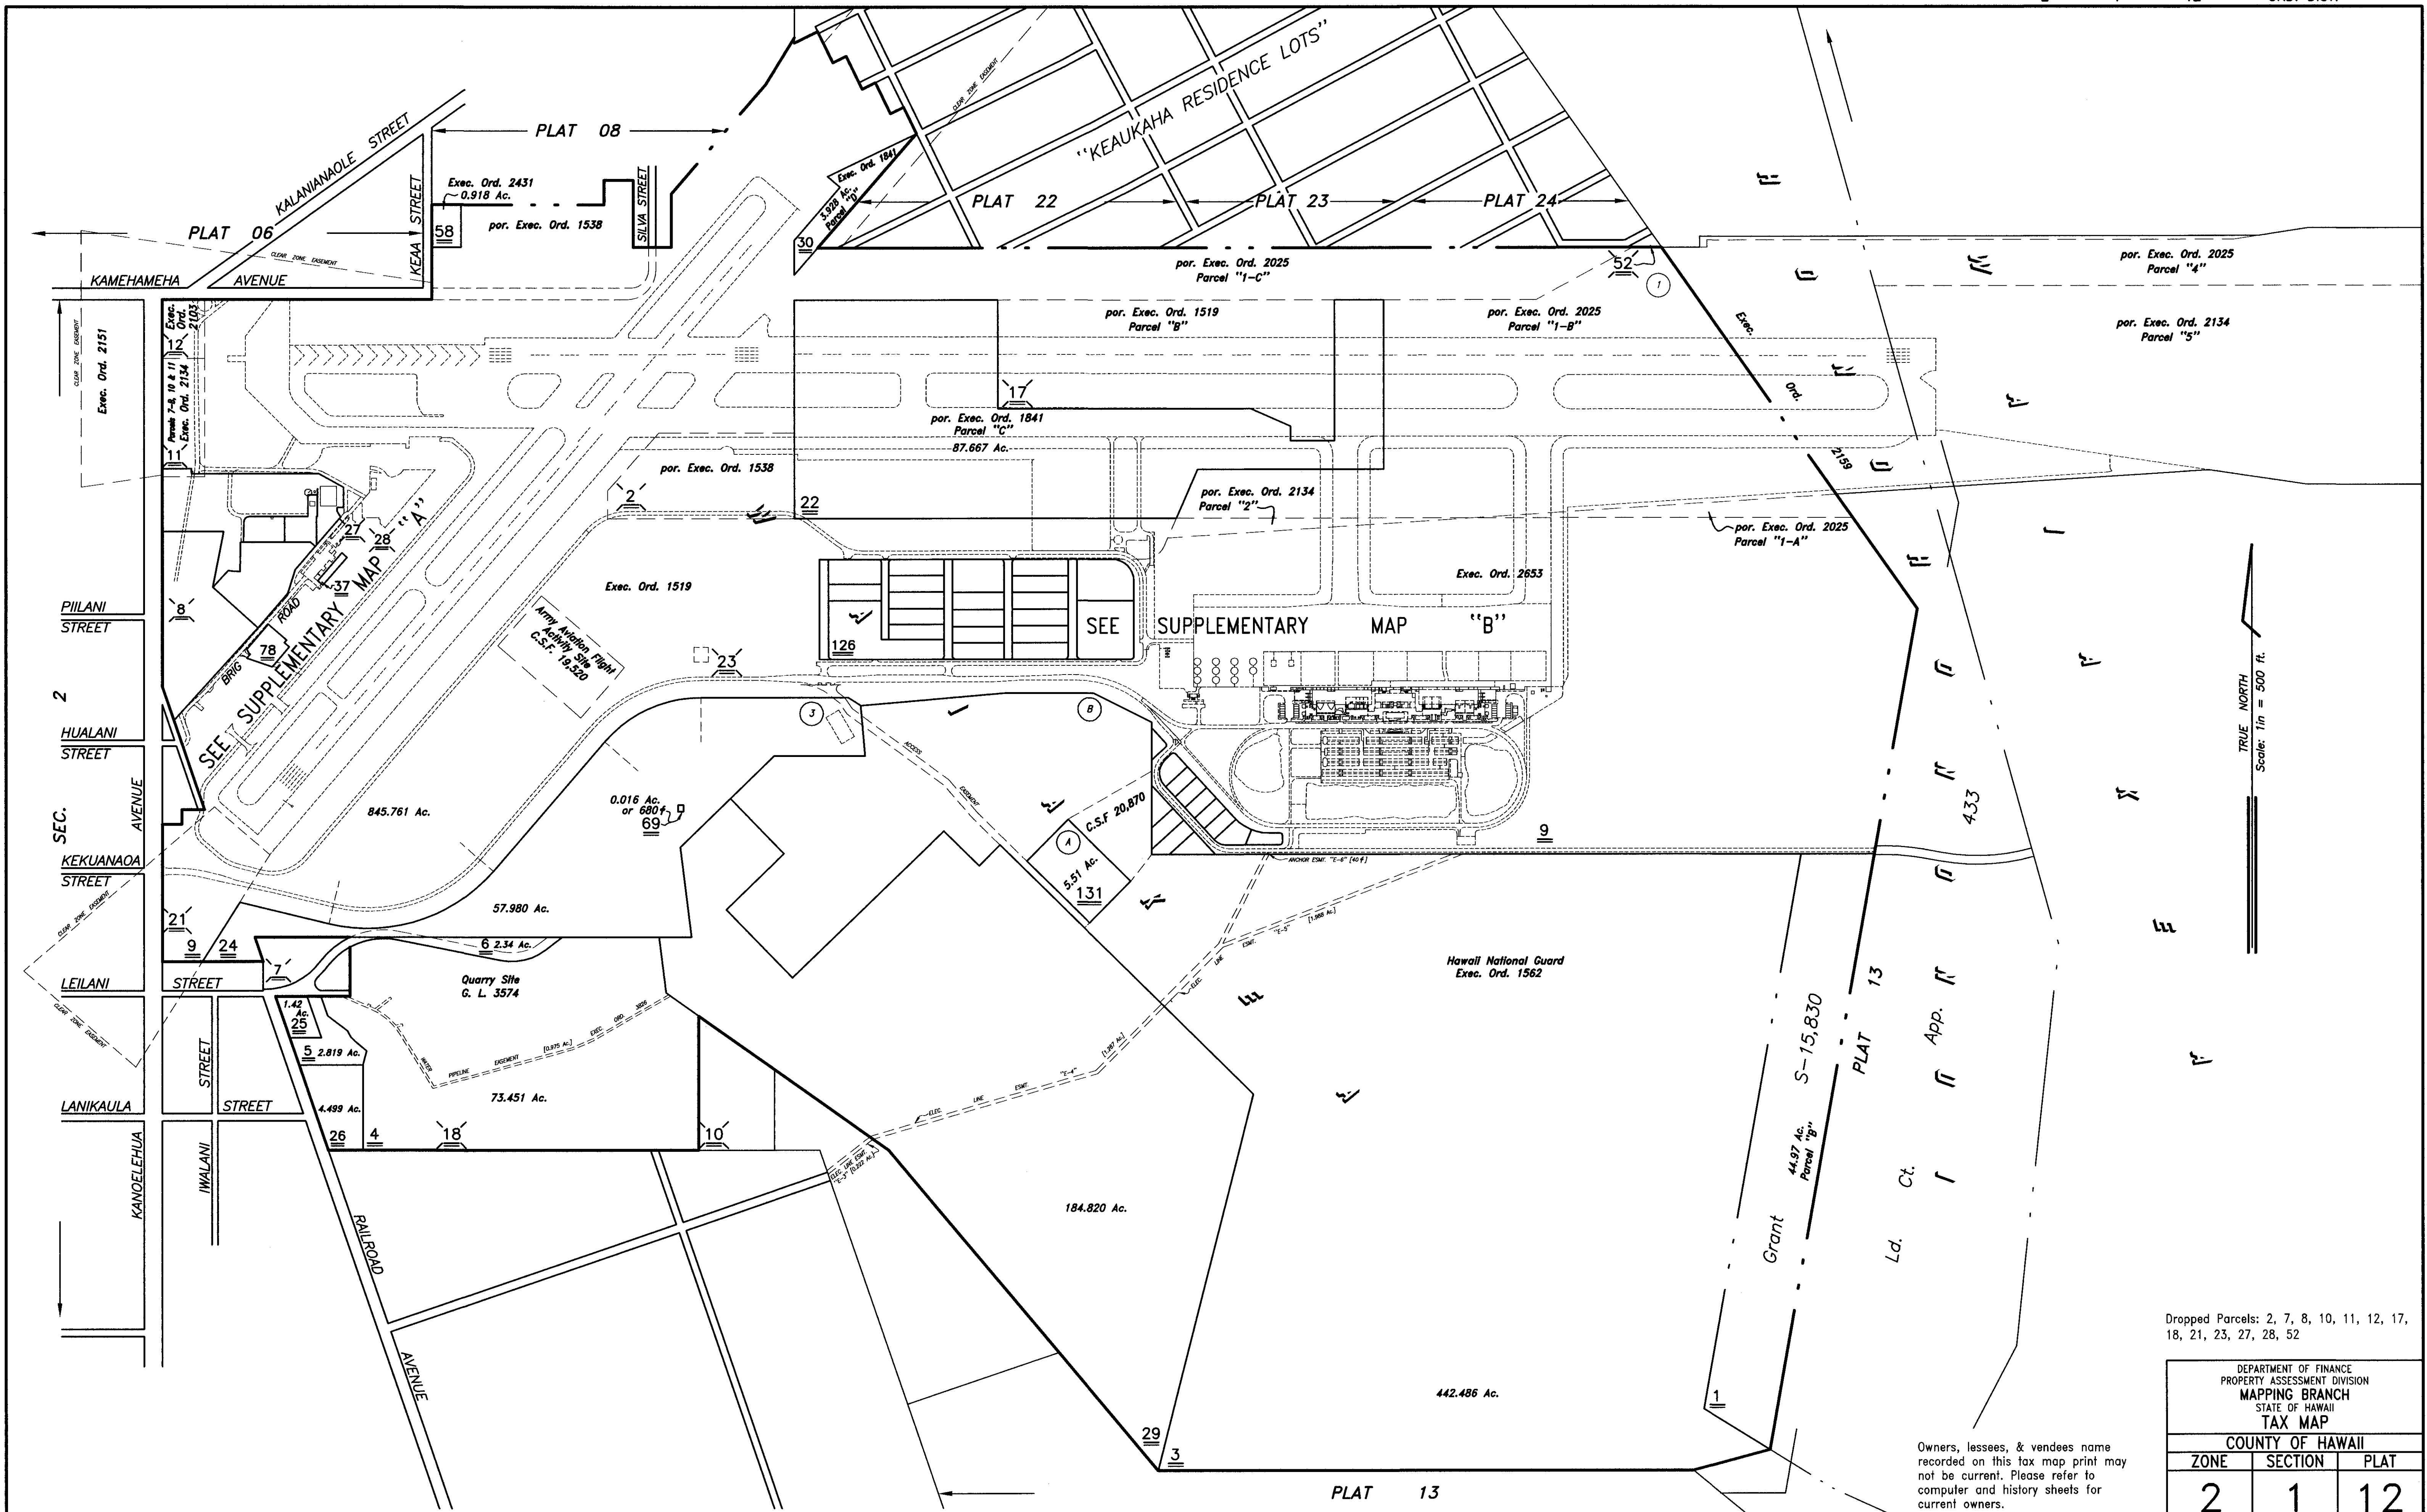

Owners, lessees, & vendees name recorded on this tax map print may not be current. Please refer to computer and history sheets for current owners.

DEPARTMENT OF FINANCE PROPERTY ASSESSMENT DIVISION MAPPING BRANCH STATE OF HAWAII TAX MAP		
COUNTY OF HAWAII		
ZONE	SECTION	PLAT
2	1	12
SCALE: 1 IN = 500 ft.		

PRINTED: _____

FOR PROPERTY ASSESSMENT PURPOSES – SUBJECT TO CHANGE


PRINTED: _____

SOURCE: TMB

5.

DATE: October 4, 1976

DWG. NO. 6398

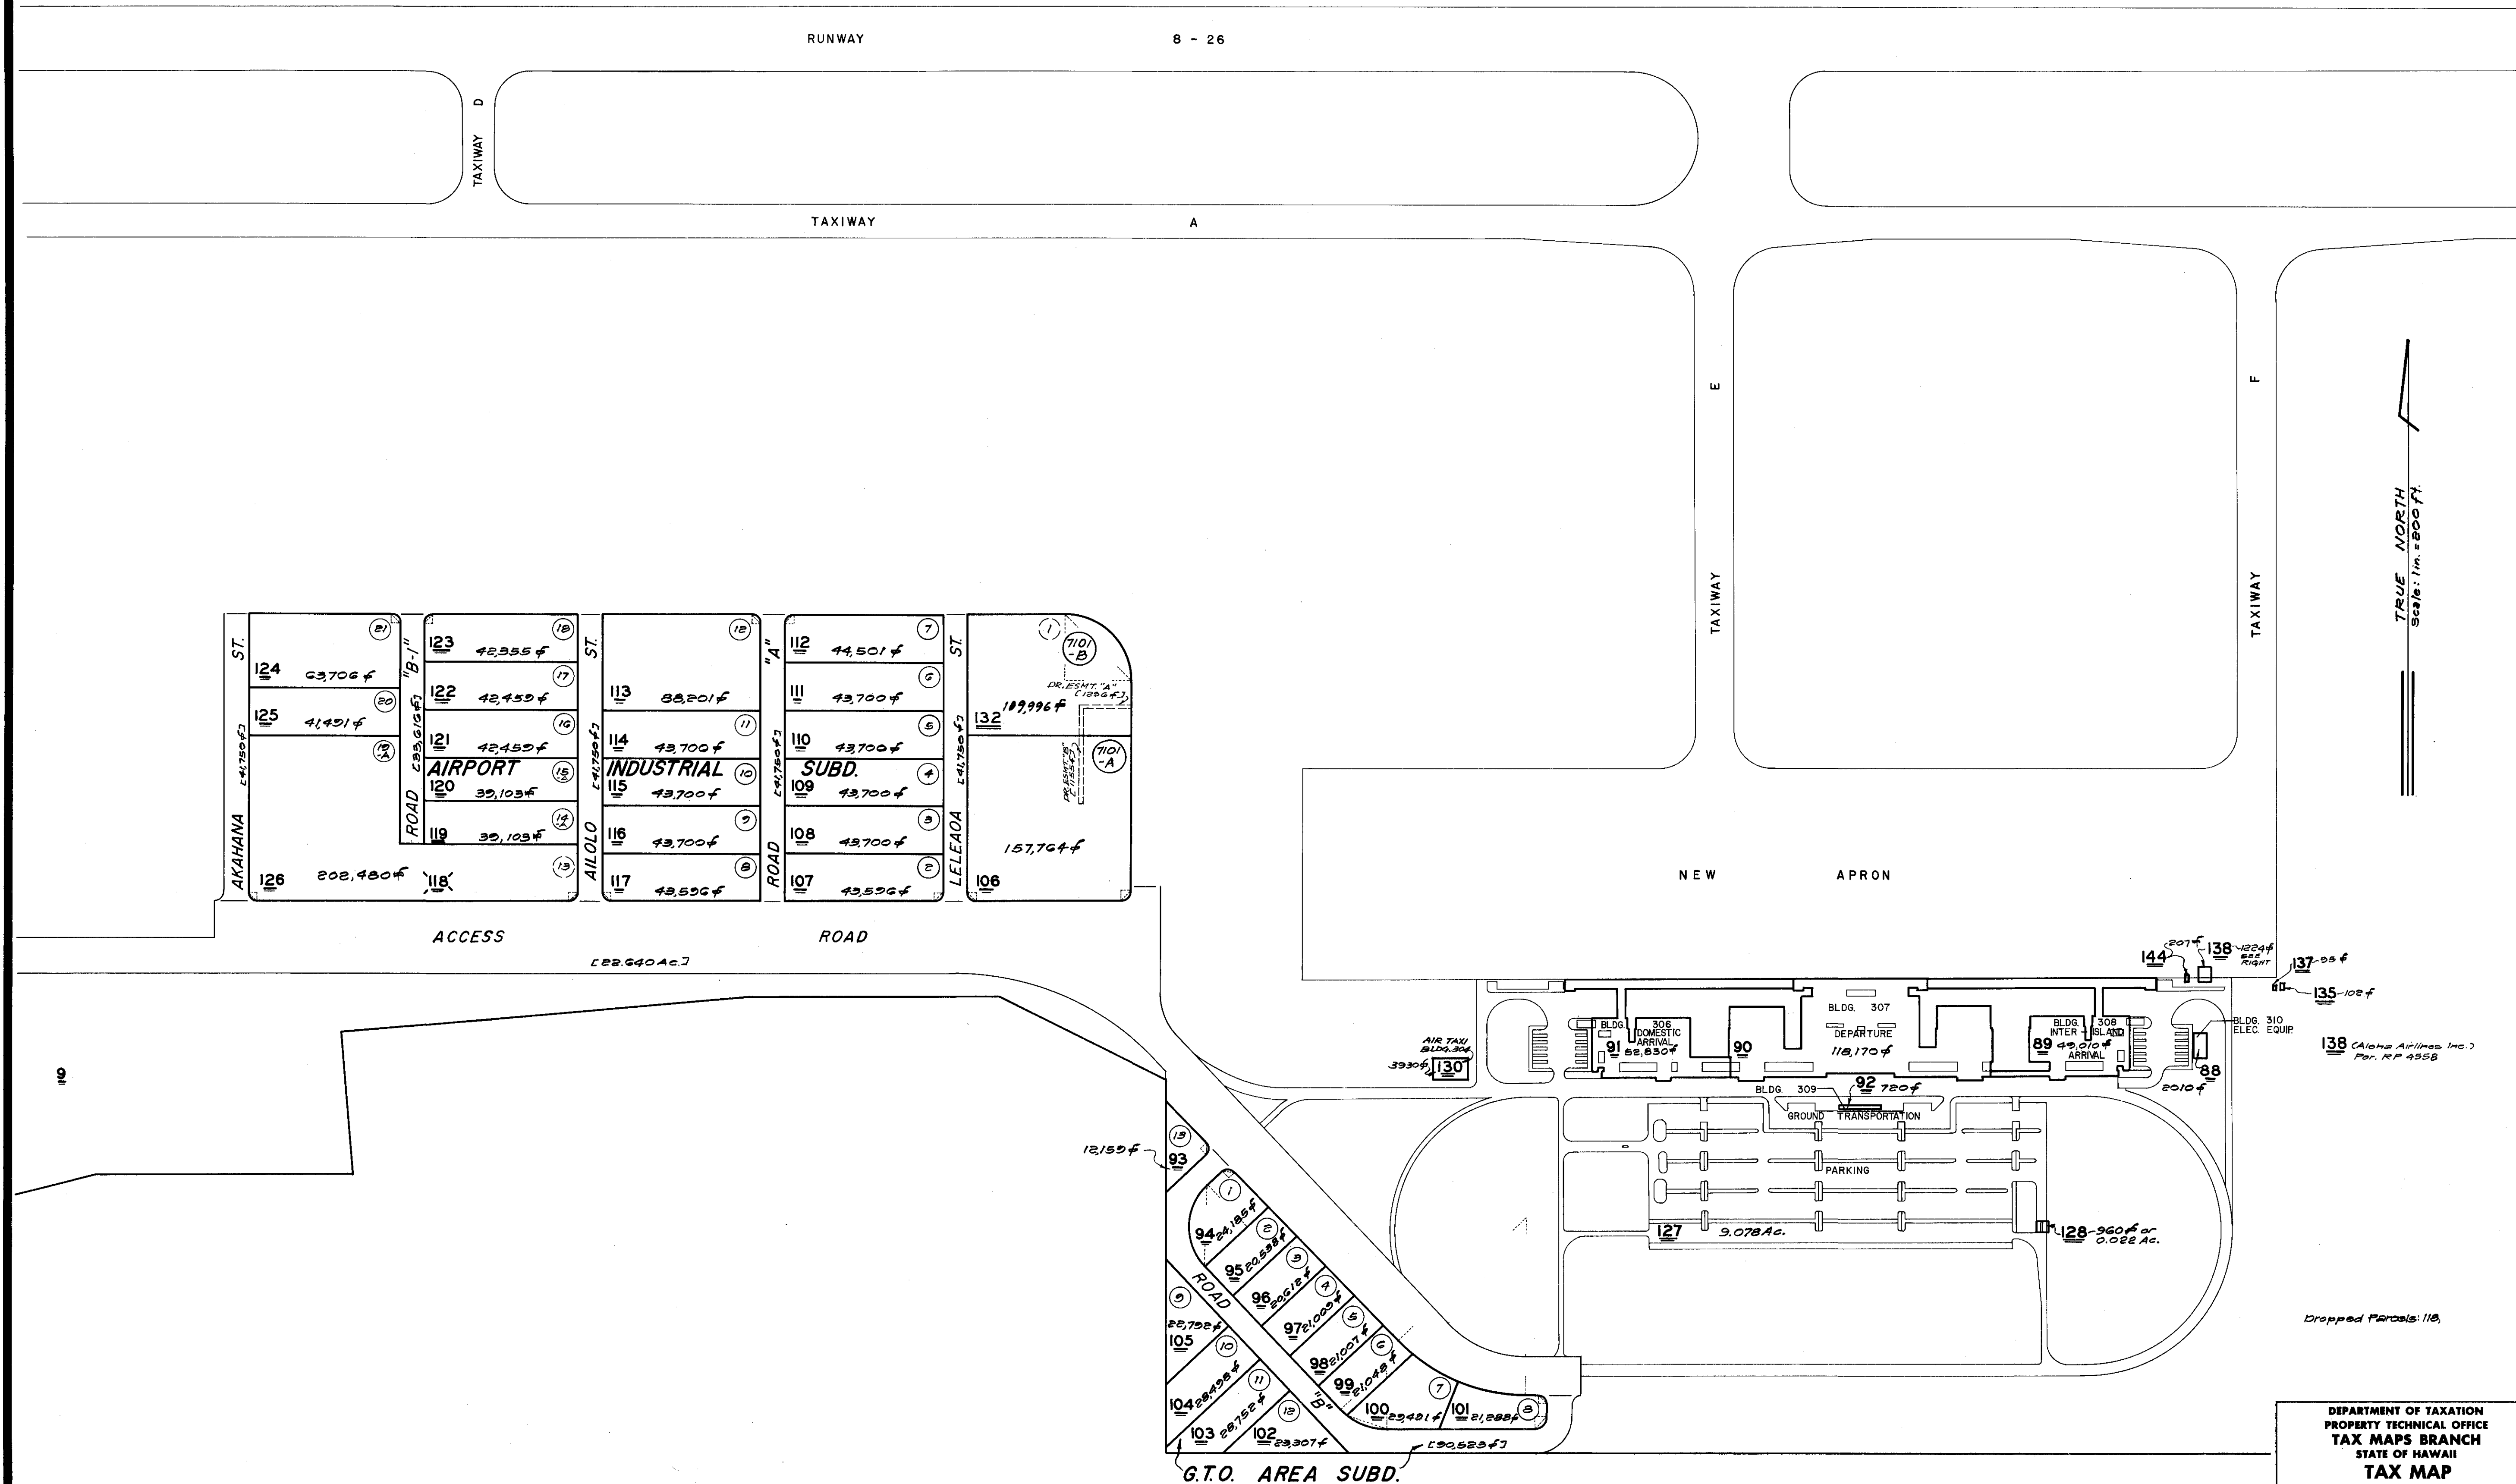

POR. GENERAL LYMAN FIELD (NEW TERMINAL AREA) WAIAKEA, HILO, HAWAII.

Note: All lots owned by State of Hawaii
(Department of Transportation-
Airports Division) SUPPLEMENTARY MAP "B"

**FOR PROPERTY ASSESSMENT PURPOSES
SUBJECT TO CHANGE**

DEPARTMENT OF TAXATION PROPERTY TECHNICAL OFFICE TAX MAPS BRANCH STATE OF HAWAII TAX MAP		
THIRD TAXATION DISTRICT		
ZONE	SEC.	PLAT
2	1	12
SCALE: 1 IN. = 200 FT.		