


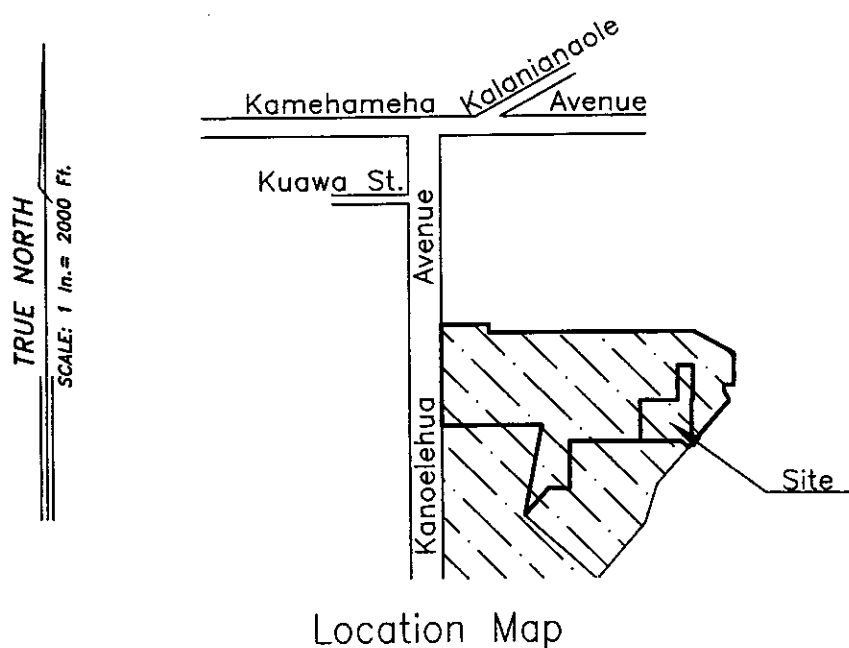

7823


SUBDIVISION NUMBER

APPROVED FOR RECORDATION with the Bureau of
Conveyances, State of Hawaii

Roy Takemata

Planning Director, County of Hawaii

Date: JUN 30 2004

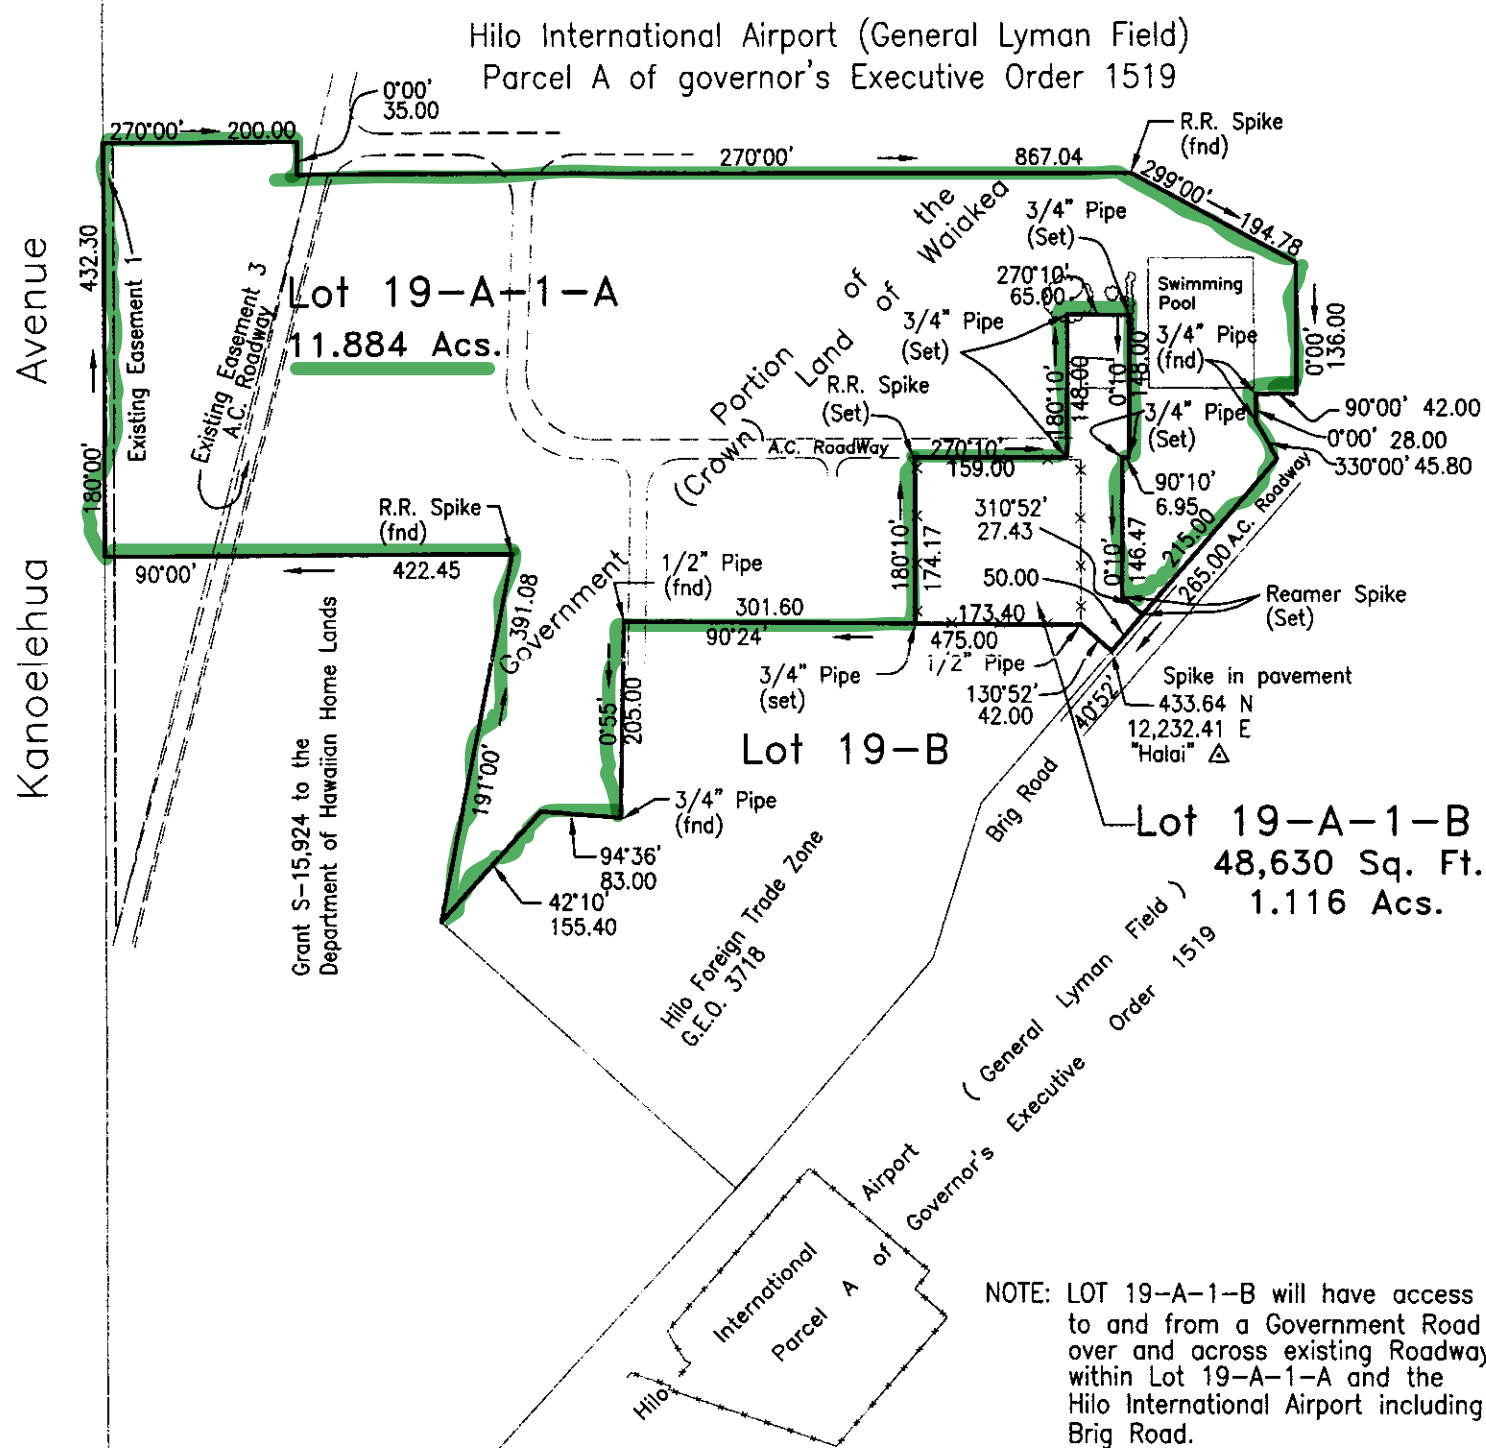

*This work was done by me
or under my supervision*

Kazutaka Saito 4/6
KAZUTAKA SAIKI
Licensed Professional
Land Surveyor
Certificate No. 740-S

SUBDIVISION OF
LOT 19-A-1 INTO LOTS 19-A-1-A
AND 19-A-1-B
Portion of the Government Land of Waiakea

At Waiakea, South Hilo, Island of Hawaii, Hawaii

Owner: State of Hawaii
Dept. of Land and Natural Resources
1151 Punchbowl Street
Honolulu, Hawaii 96813

