



TRUE NORTH  
Scale: 1 in = 200 ft

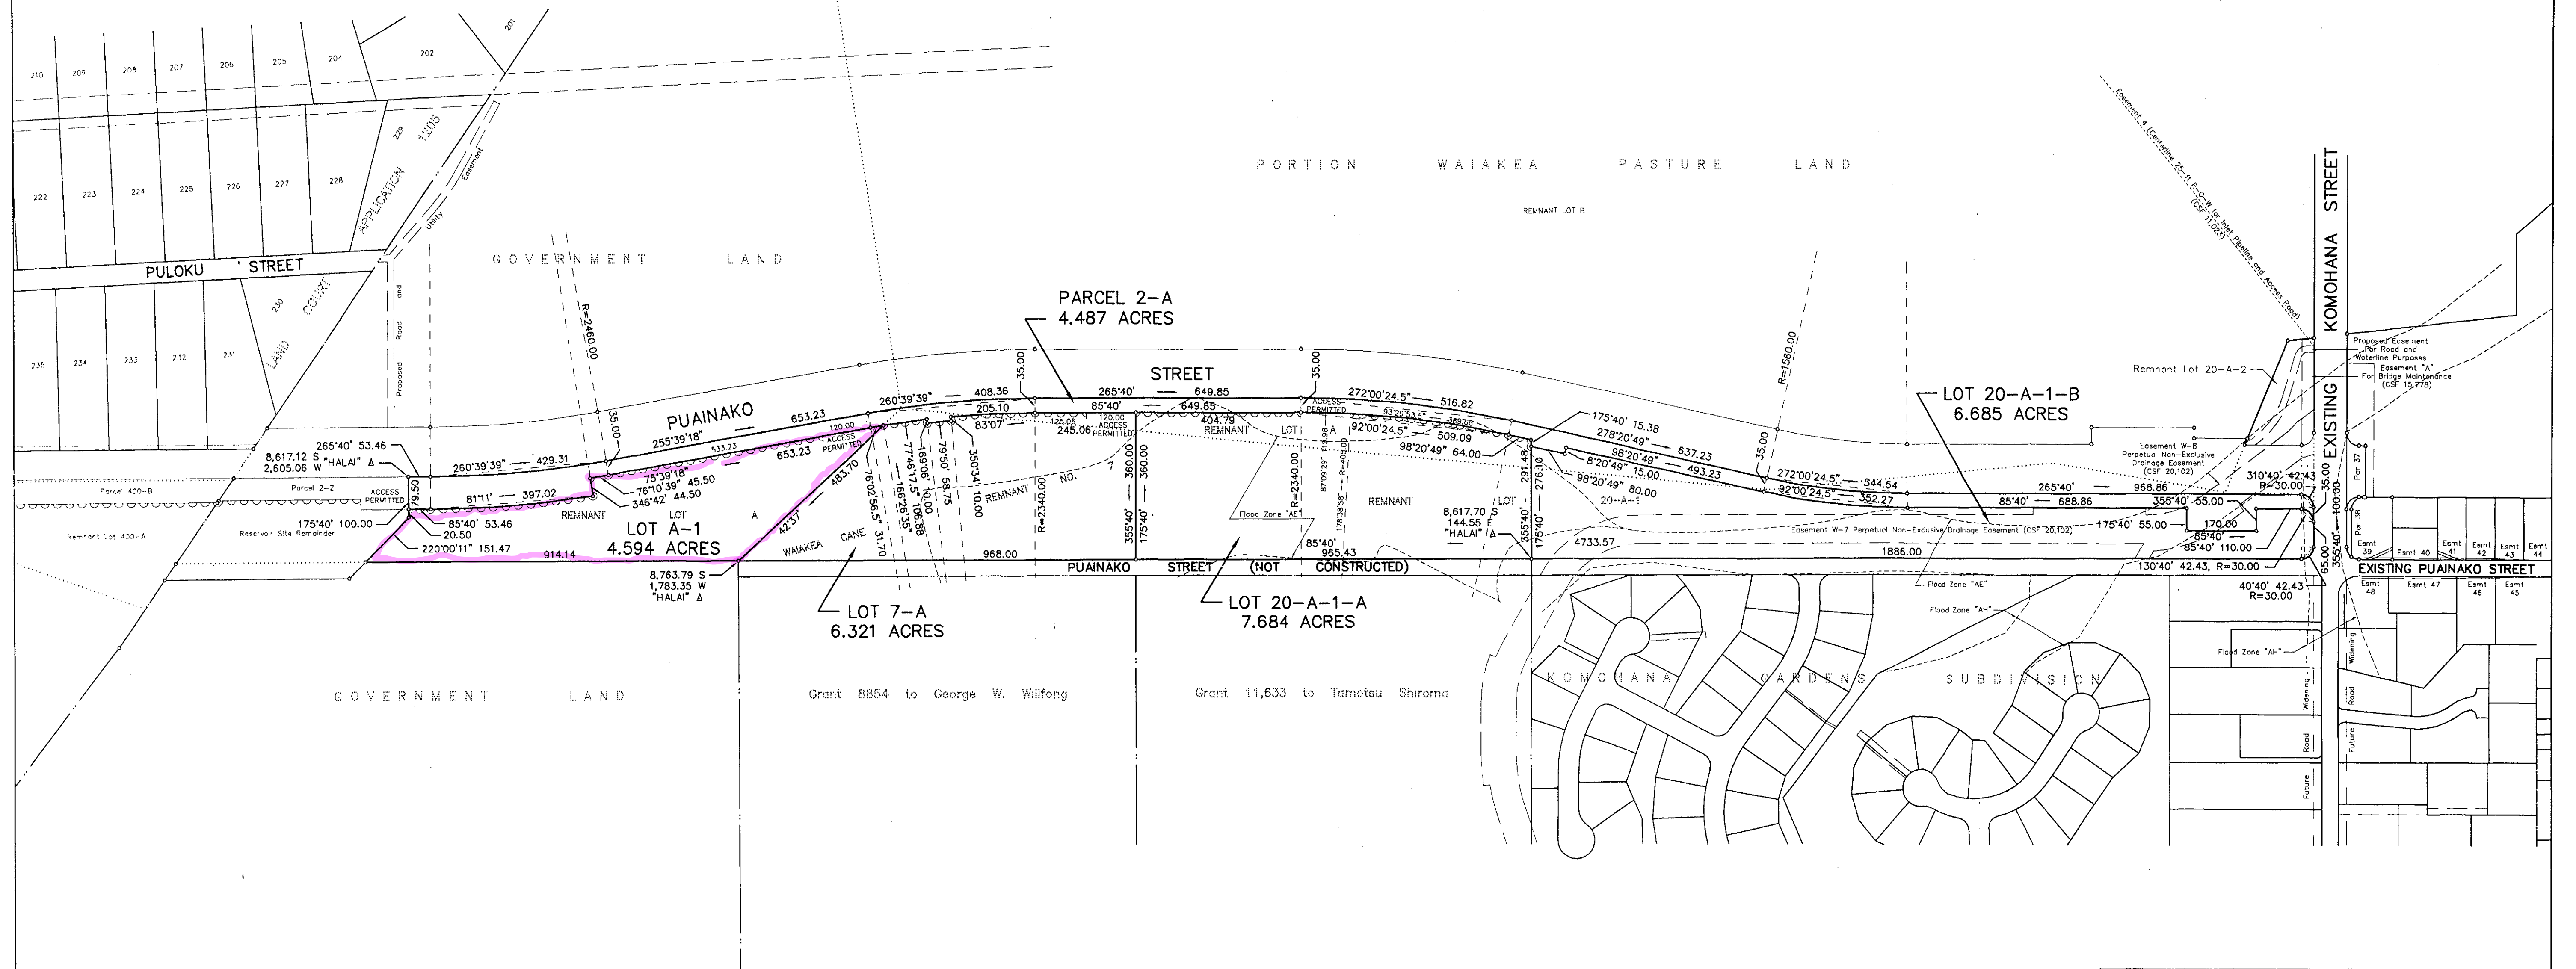

SUBDIVISION NUMBER  
APPROVED FOR RECORDATION with the Bureau of  
Conveyances, State of Hawaii  
*[Signature]*  
Planning Director, County of Hawaii  
Date: JUL 18 2006

NOTE:   d     b   DENOTES VEHICULAR ACCESS PERMITTED  
           o     o   DENOTES NO VEHICULAR ACCESS PERMITTED  
Parcel 2-A for Puainako Street Extension Right-of-Way

OWNER: STATE OF HAWAII  
P.O. Box 936  
Hilo, Hawaii 96720

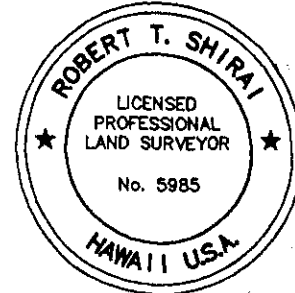


PREPARED BY  
ISLAND SURVEY, INC.  
P.O. Box 4215  
Hilo, Hawaii 96720  
This work was prepared by me  
or under my supervision.  
*[Signature]*  
ROBERT T. SHIRAI, PLS  
State of Hawaii Cert. No. LS-5985  
License Expires April 30, 2006  
May 27, 2005

| REVISIONS   |               |
|---|---------------|
| ENGINEERING DIVISION<br>DEPT OF PUBLIC WORKS COUNTY OF HAWAII   |               |
| PUAINAKO STREET EXTENSION<br>JOB NO. P-3497<br>CONSOLIDATION OF GOVERNMENT REMNANT LOT A,<br>WAIAKEA CANE REMNANT NO. 7 & REMNANT<br>LOT 20-A-1 AND THE RESUBDIVISION OF SAID<br>CONSOLIDATION INTO PARCEL 2-A, LOT A-1,<br>LOT 7-A, LOT 20-A-1-A AND<br>LOT 20-A-1-B AND THE DESIGNATION<br>OF RESTRICTION OF VEHICLE ACCESS RIGHTS<br>WAIAKEA, SOUTH HILO, ISLAND OF HAWAII, HAWAII |               |
| SUBMITTED BY: <i>[Signature]</i>   | DATE: 5/24/06 |
| APPROVED BY: <i>[Signature]</i>   | DATE: 5/24/06 |
| DIRECTOR   |               |

SUBDIVISION NUMBER **SUB-06-000376**  
 APPROVED FOR RECORDATION with the Bureau of  
 Conveyances, State of Hawaii  
 SHEET 1 of 5


*[Signature]*  
 Planning Director, County of Hawaii  
 Date: **JUL 18 2006**

REDUCED  
 NOT TO SCALE

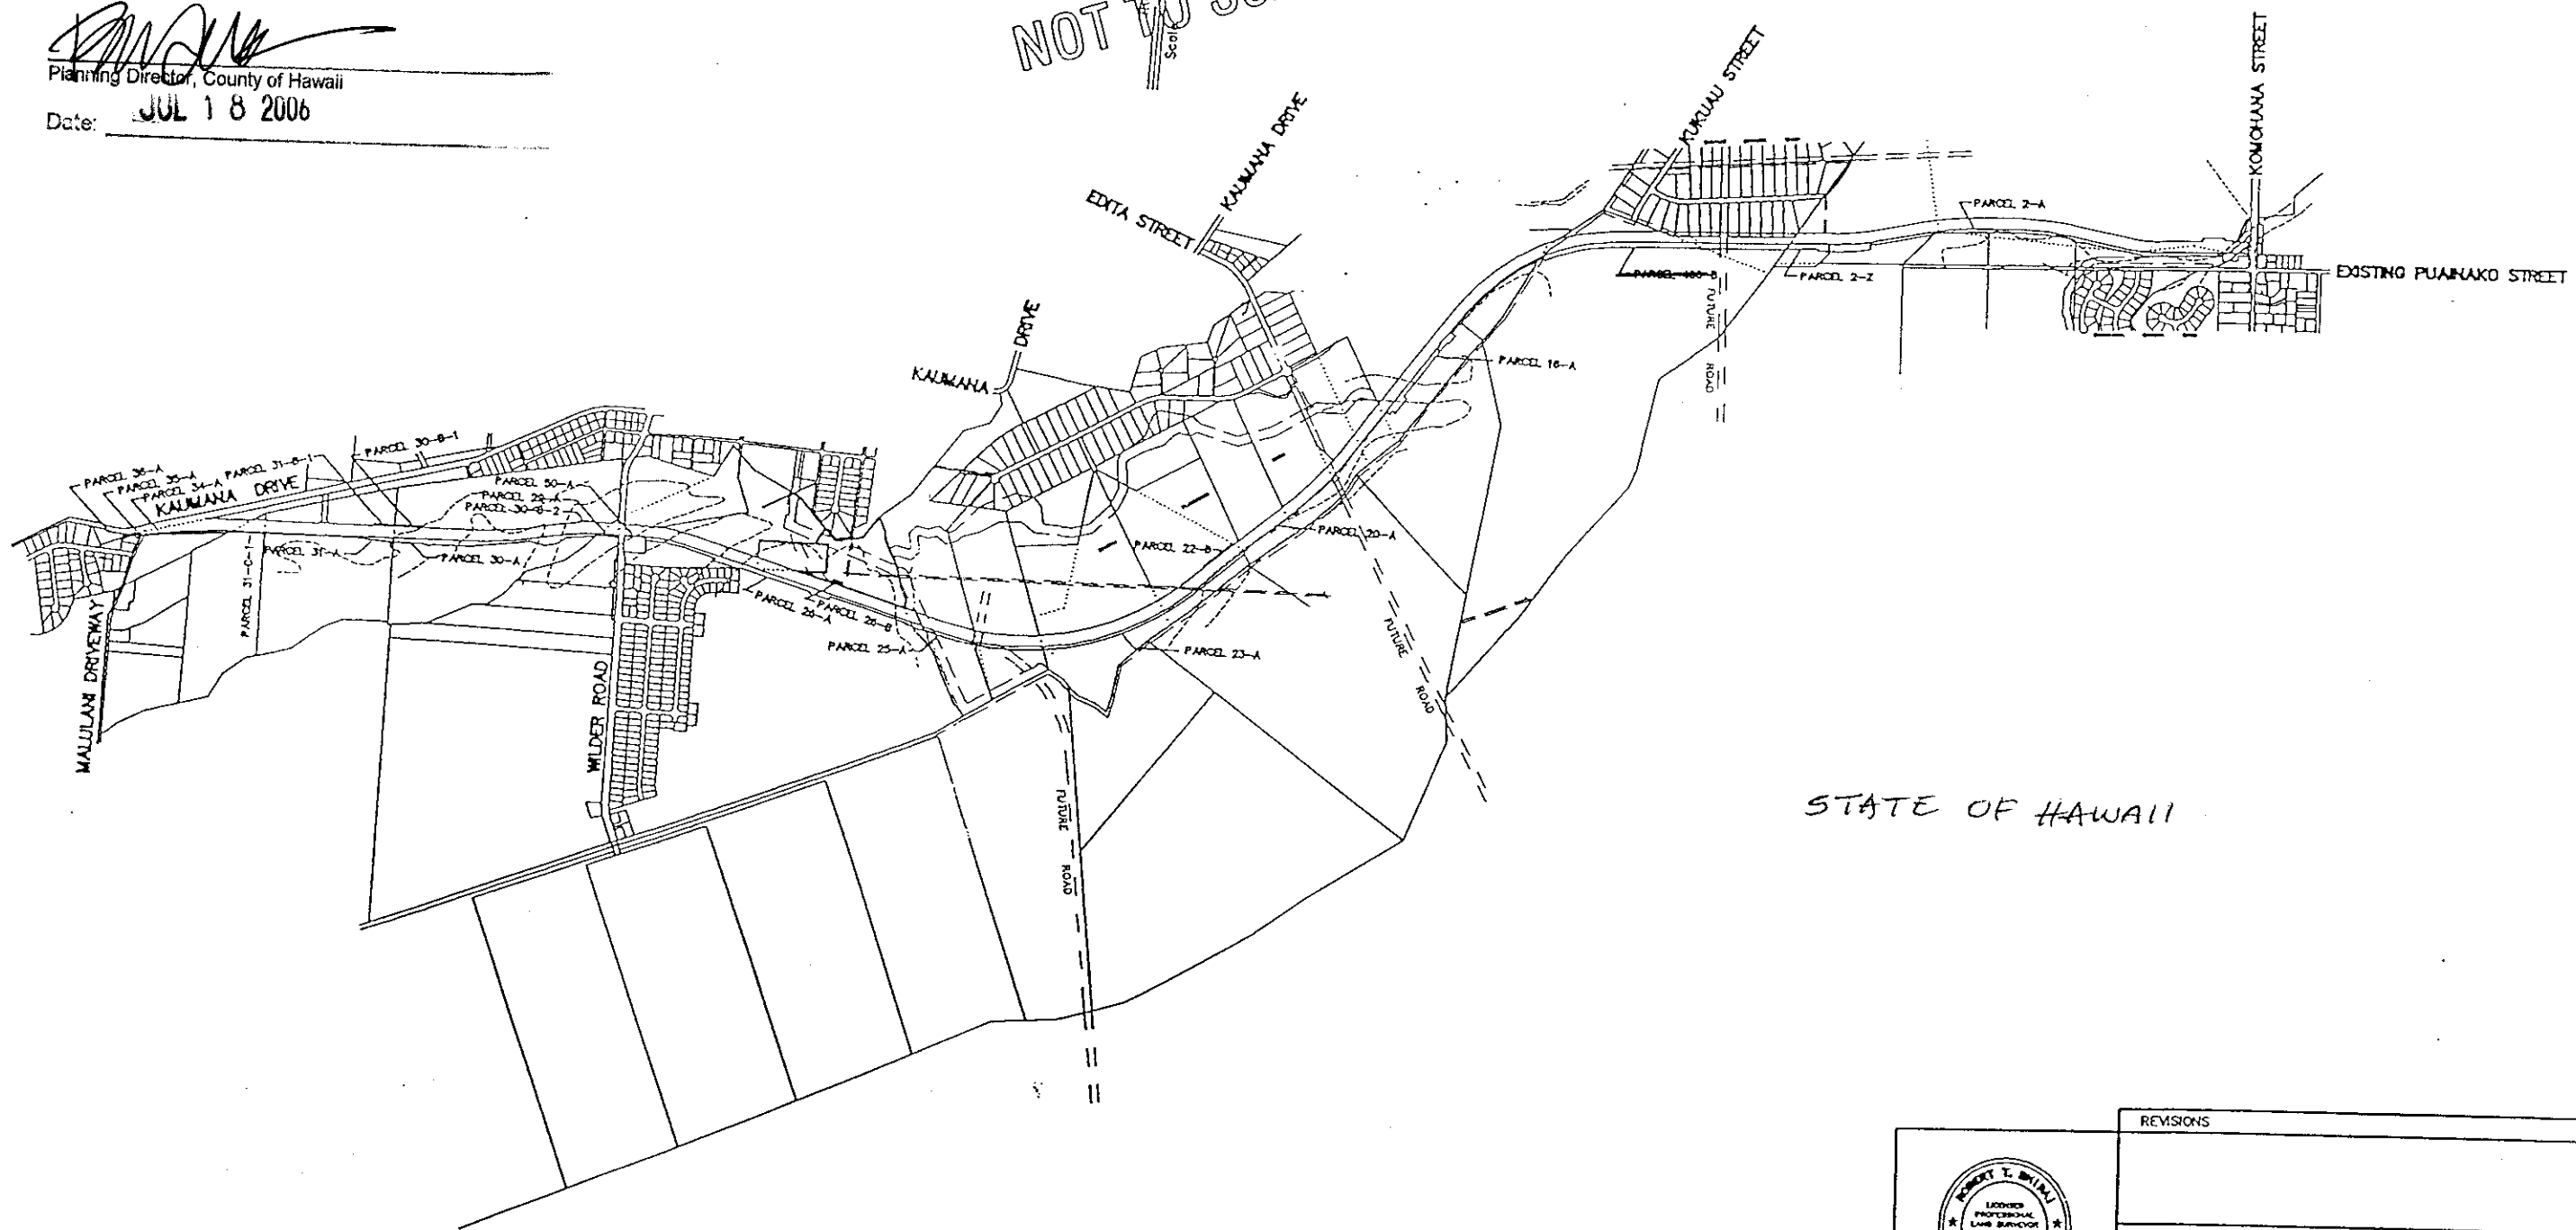

STATE OF HAWAII


|   |   |
|---|---|
| <br>PREPARED BY<br><b>ISLAND SURVEY, INC.</b><br>P.O. Box 4213<br>Hilo, Hawaii 96720<br>This work was prepared by me<br>or under my supervision.<br>ROBERT T. SHIRAI, PLS<br>State of Hawaii Cert. No. LS-5685<br>License Expires April 30, 2008<br>September 28, 2004 | REVISIONS   |
|   | ENGINEERING DIVISION<br>DEPT OF PUBLIC WORKS<br>COUNTY OF HAWAII   |
|   | PUAINAKO STREET EXTENSION<br>JOB NO. P-3497<br><br>INDEX MAP<br>FOR ADDITIONAL ACQUISITIONS FOR<br>PROPOSED PUAINAKO STREET EXTENSION<br><br>SOUTH HILLO, ISLAND OF HAWAII, HAWAII |

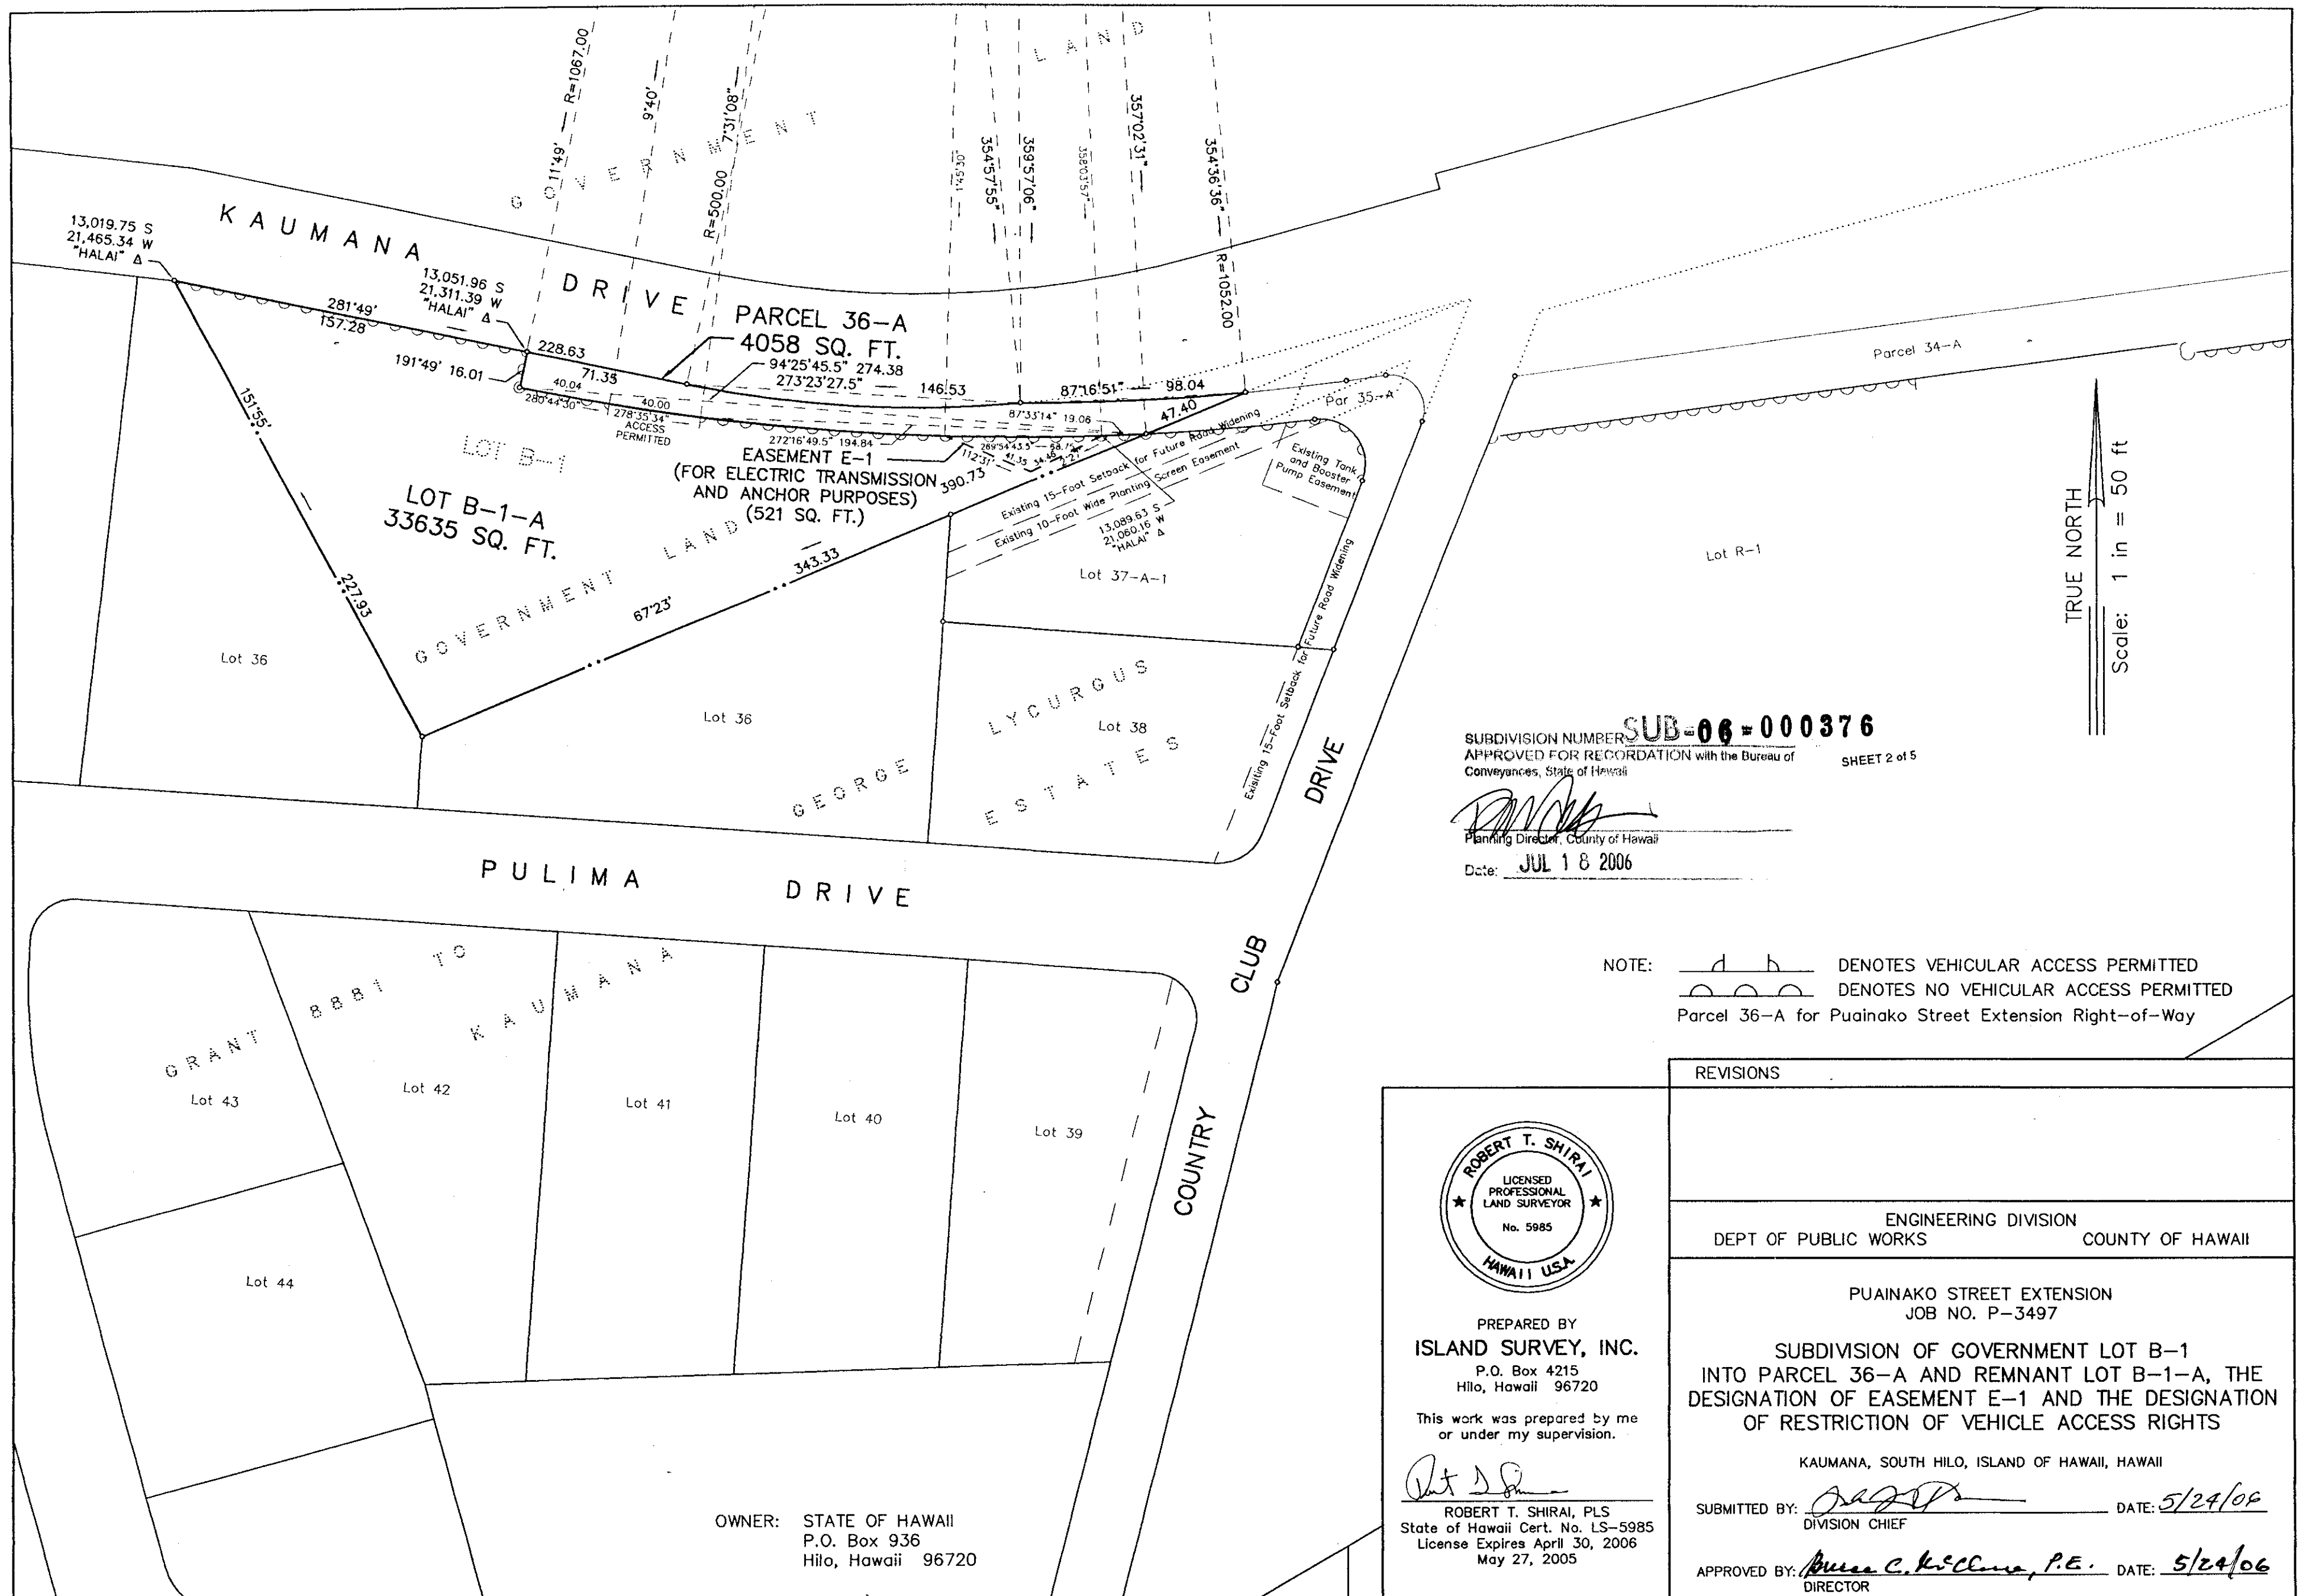

TRUE NORTH  
Scale: 1 in = 200 ft


SUBDIVISION NUMBER **SUB-06-000376**  
APPROVED FOR RECORDATION with the Bureau of  
Conveyances, State of Hawaii  
Planning Director, County of Hawaii  
Date: **JUL 18 2006**

SHEET 3 of 5

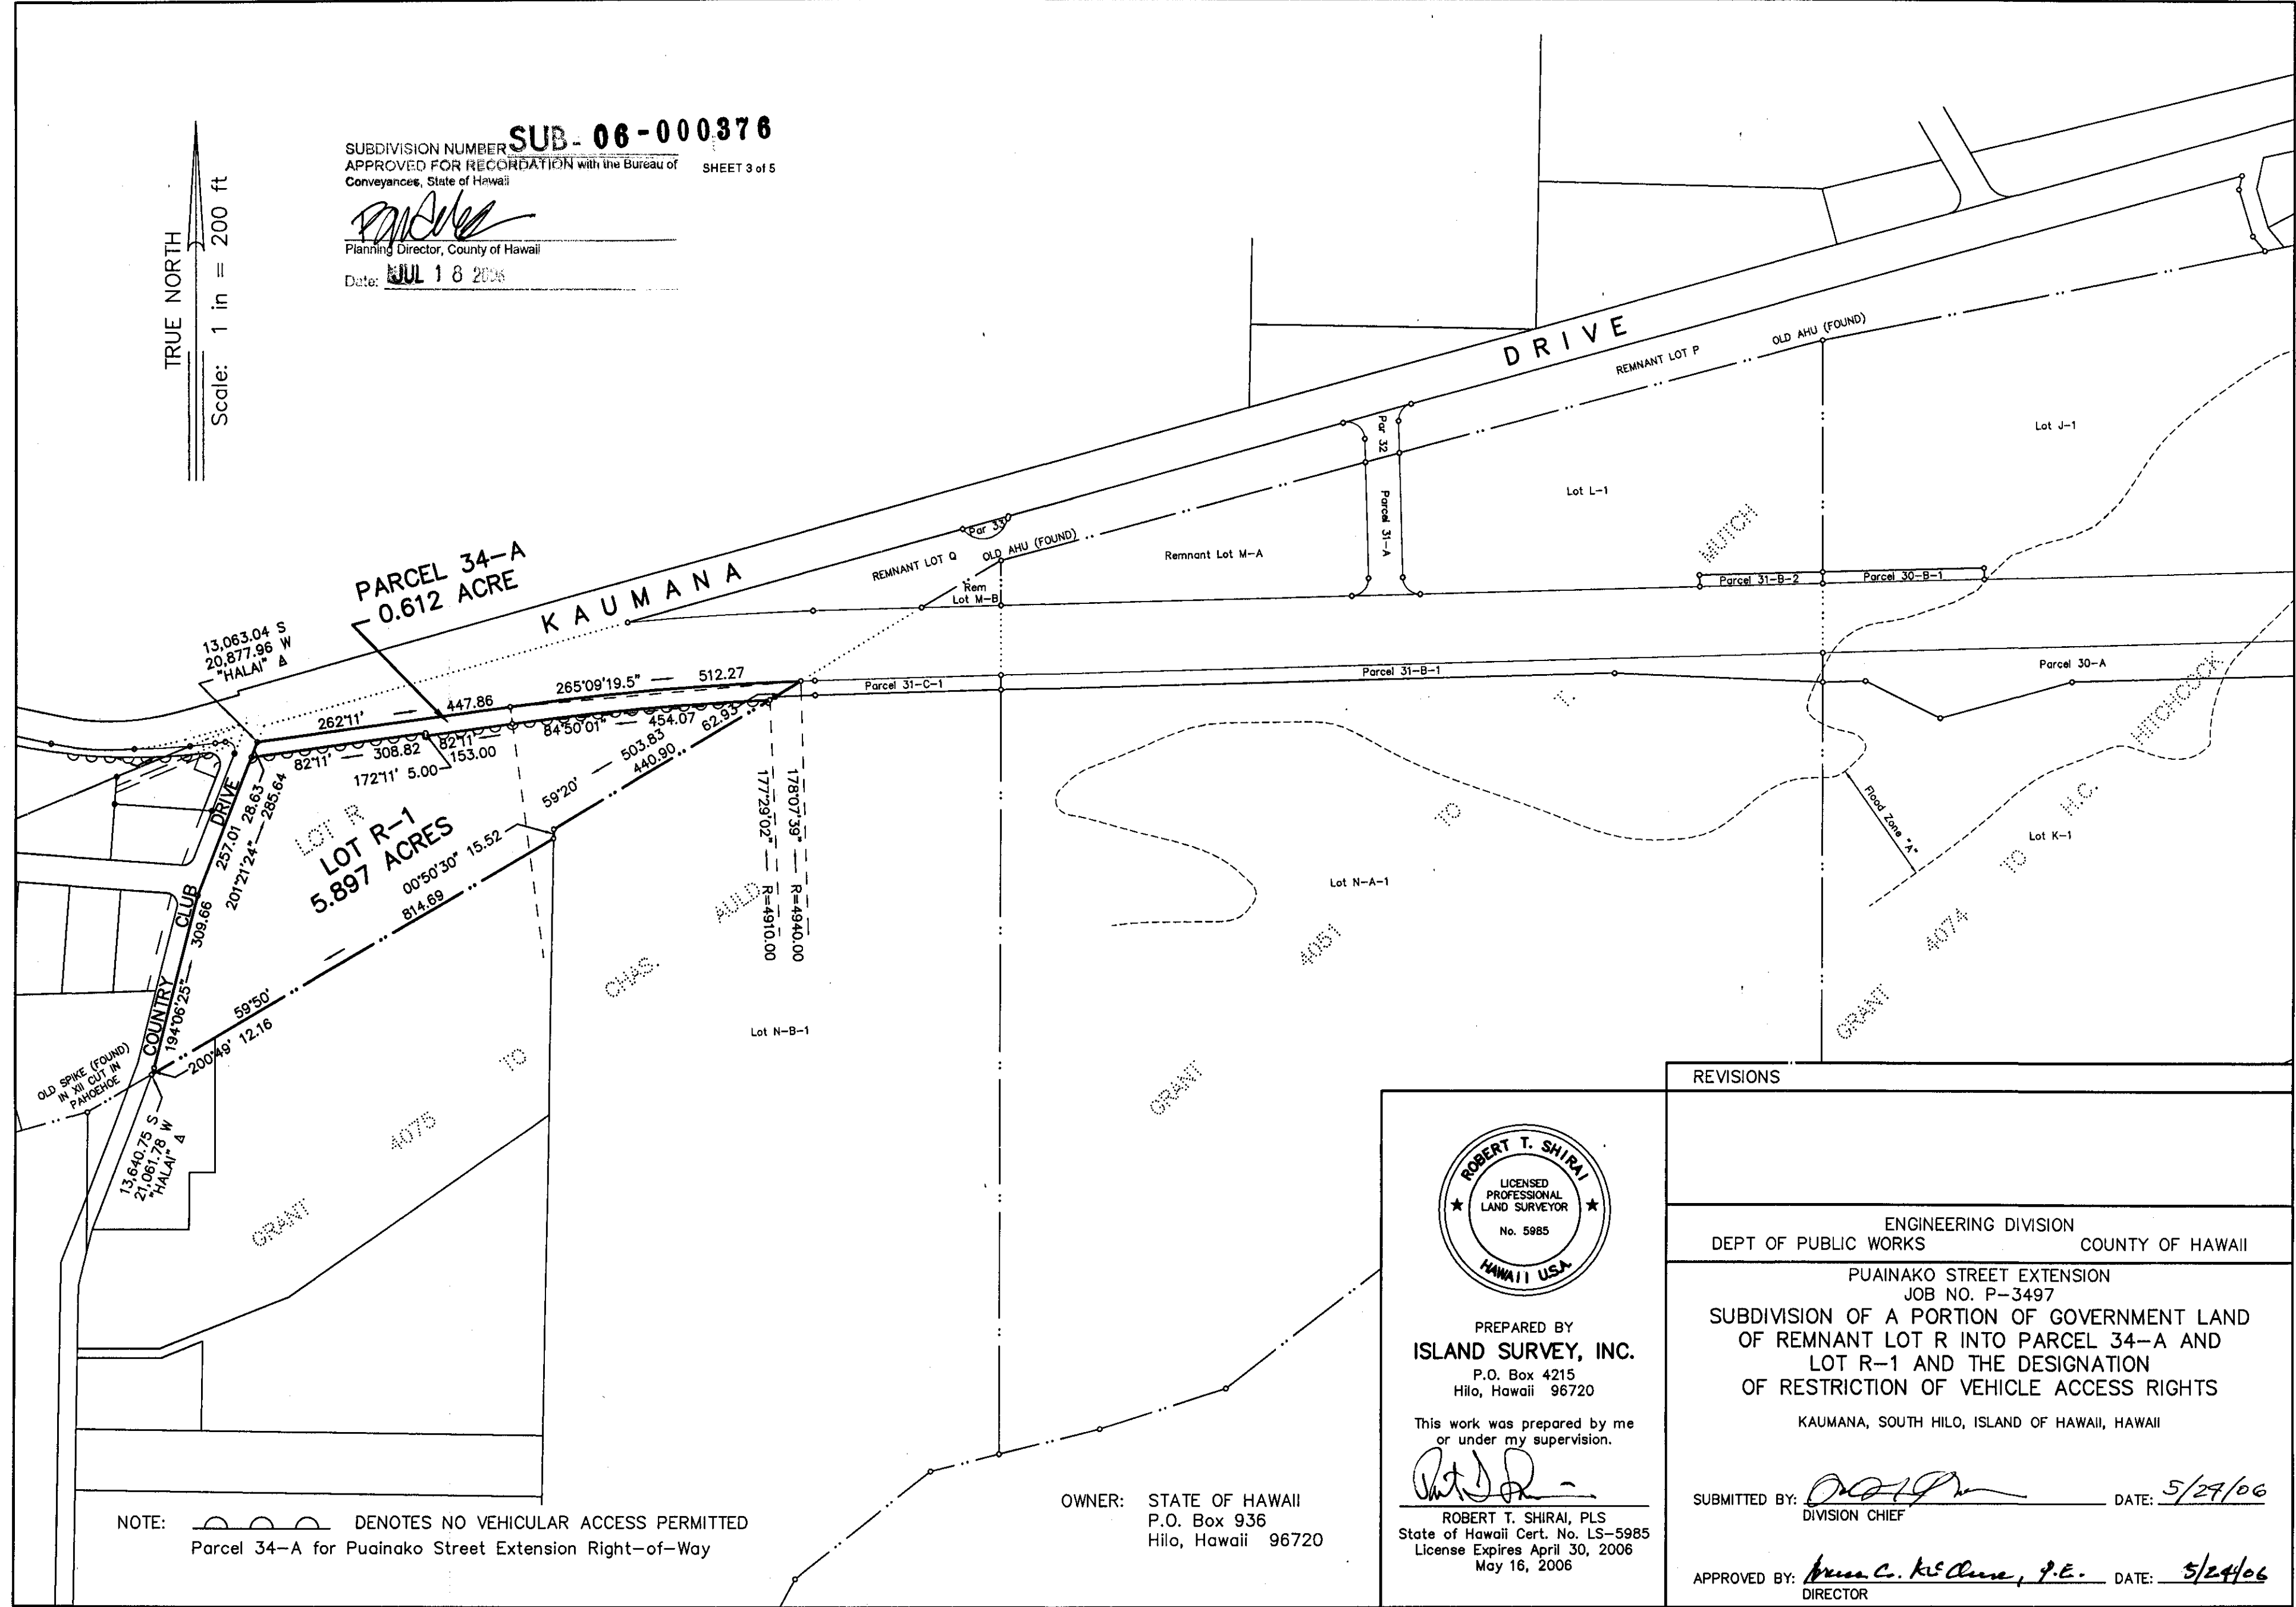

NOTE: DENOTES NO VEHICULAR ACCESS PERMITTED  
Parcel 34-A for Puainako Street Extension Right-of-Way

OWNER: STATE OF HAWAII  
P.O. Box 936  
Hilo, Hawaii 96720

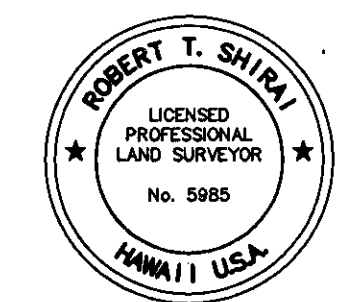


PREPARED BY  
**ISLAND SURVEY, INC.**  
P.O. Box 4215  
Hilo, Hawaii 96720

This work was prepared by me  
or under my supervision.

ROBERT T. SHIRAI, PLS  
State of Hawaii Cert. No. LS-5985  
License Expires April 30, 2006  
May 16, 2006

| REVISIONS   |                      |
|---|----------------------|
| ENGINEERING DIVISION<br>DEPT OF PUBLIC WORKS COUNTY OF HAWAII   |                      |
| PUAINAKO STREET EXTENSION<br>JOB NO. P-3497<br>SUBDIVISION OF A PORTION OF GOVERNMENT LAND<br>OF REMNANT LOT R INTO PARCEL 34-A AND<br>LOT R-1 AND THE DESIGNATION<br>OF RESTRICTION OF VEHICLE ACCESS RIGHTS<br>KAUMANA, SOUTH HILO, ISLAND OF HAWAII, HAWAII |                      |
| SUBMITTED BY:   | DATE: <b>5/29/06</b> |
| APPROVED BY: <b>P. C. K. Oline, P.E.</b> DATE: <b>5/24/06</b>   |                      |
| DIVISION CHIEF<br>DIRECTOR   |                      |

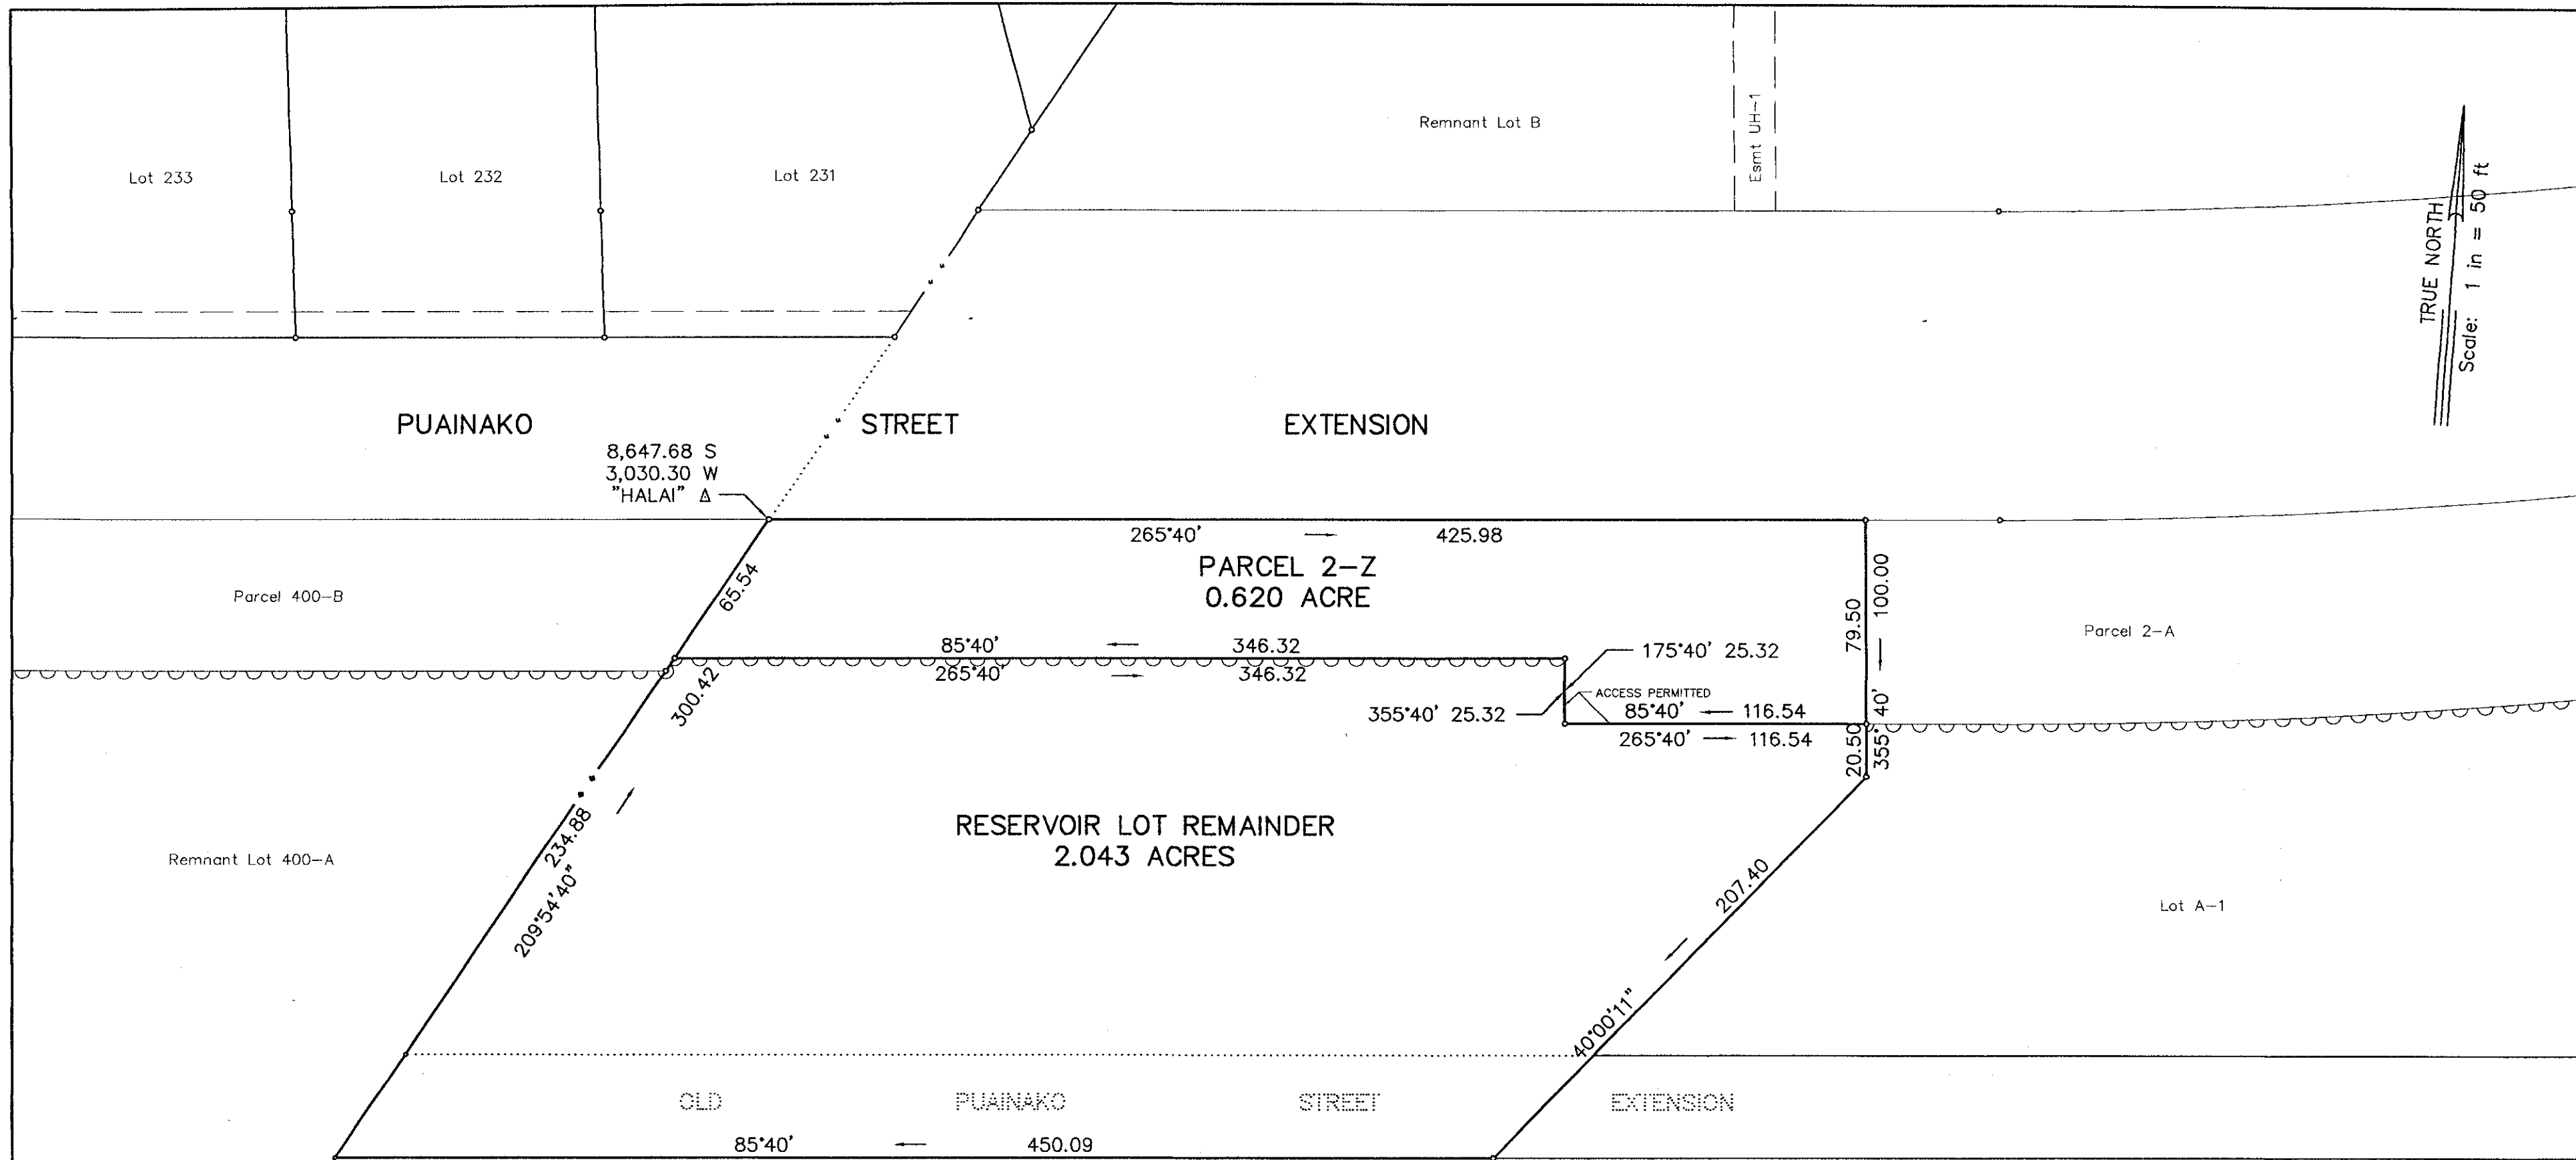


GOVERNMENT LAND

SUBDIVISION NUMBER **SUB-06-000376**  
 APPROVED FOR RECORDATION with the Bureau of  
 Conveyances, State of Hawaii  
 Planning Director, County of Hawaii  
 Date: **JUL 18 2006**

SHEET 4 of 5

NOTE:   d     b   DENOTES VEHICULAR ACCESS PERMITTED  
  a     c   DENOTES NO VEHICULAR ACCESS PERMITTED  
 Parcel 2-Z for Puainako Street Extension Right-of-Way

OWNER: STATE OF HAWAII  
 P.O. Box 936  
 Hilo, Hawaii 96720

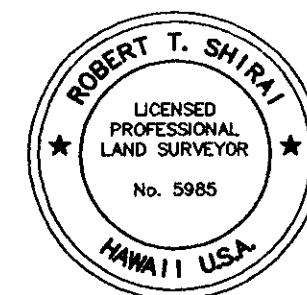

PREPARED BY  
**ISLAND SURVEY, INC.**  
 P.O. Box 4215  
 Hilo, Hawaii 96720

This work was prepared by me  
 or under my supervision.

*Robert T. Shirai*  
 ROBERT T. SHIRAI, PLS  
 State of Hawaii Cert. No. LS-5985  
 License Expires April 30, 2006  
 May 27, 2005

REVISIONS

ENGINEERING DIVISION  
 DEPT OF PUBLIC WORKS COUNTY OF HAWAII

PUAINAKO STREET EXTENSION  
 JOB NO. P-3497


SUBDIVISION OF GOVERNMENT RESERVOIR LOT INTO  
 PARCEL 2-Z & RESERVOIR LOT REMAINDER AND THE  
 DESIGNATION OF RESTRICTION OF VEHICLE ACCESS RIGHTS

WAIKAE, SOUTH HILO, ISLAND OF HAWAII, HAWAII

SUBMITTED BY: *[Signature]* DATE: **5/24/06**  
 DIVISION CHIEF

APPROVED BY: *[Signature]* DATE: **5/24/06**  
 DIRECTOR

TRUE NORTH  
Scale: 1 in = 200 ft

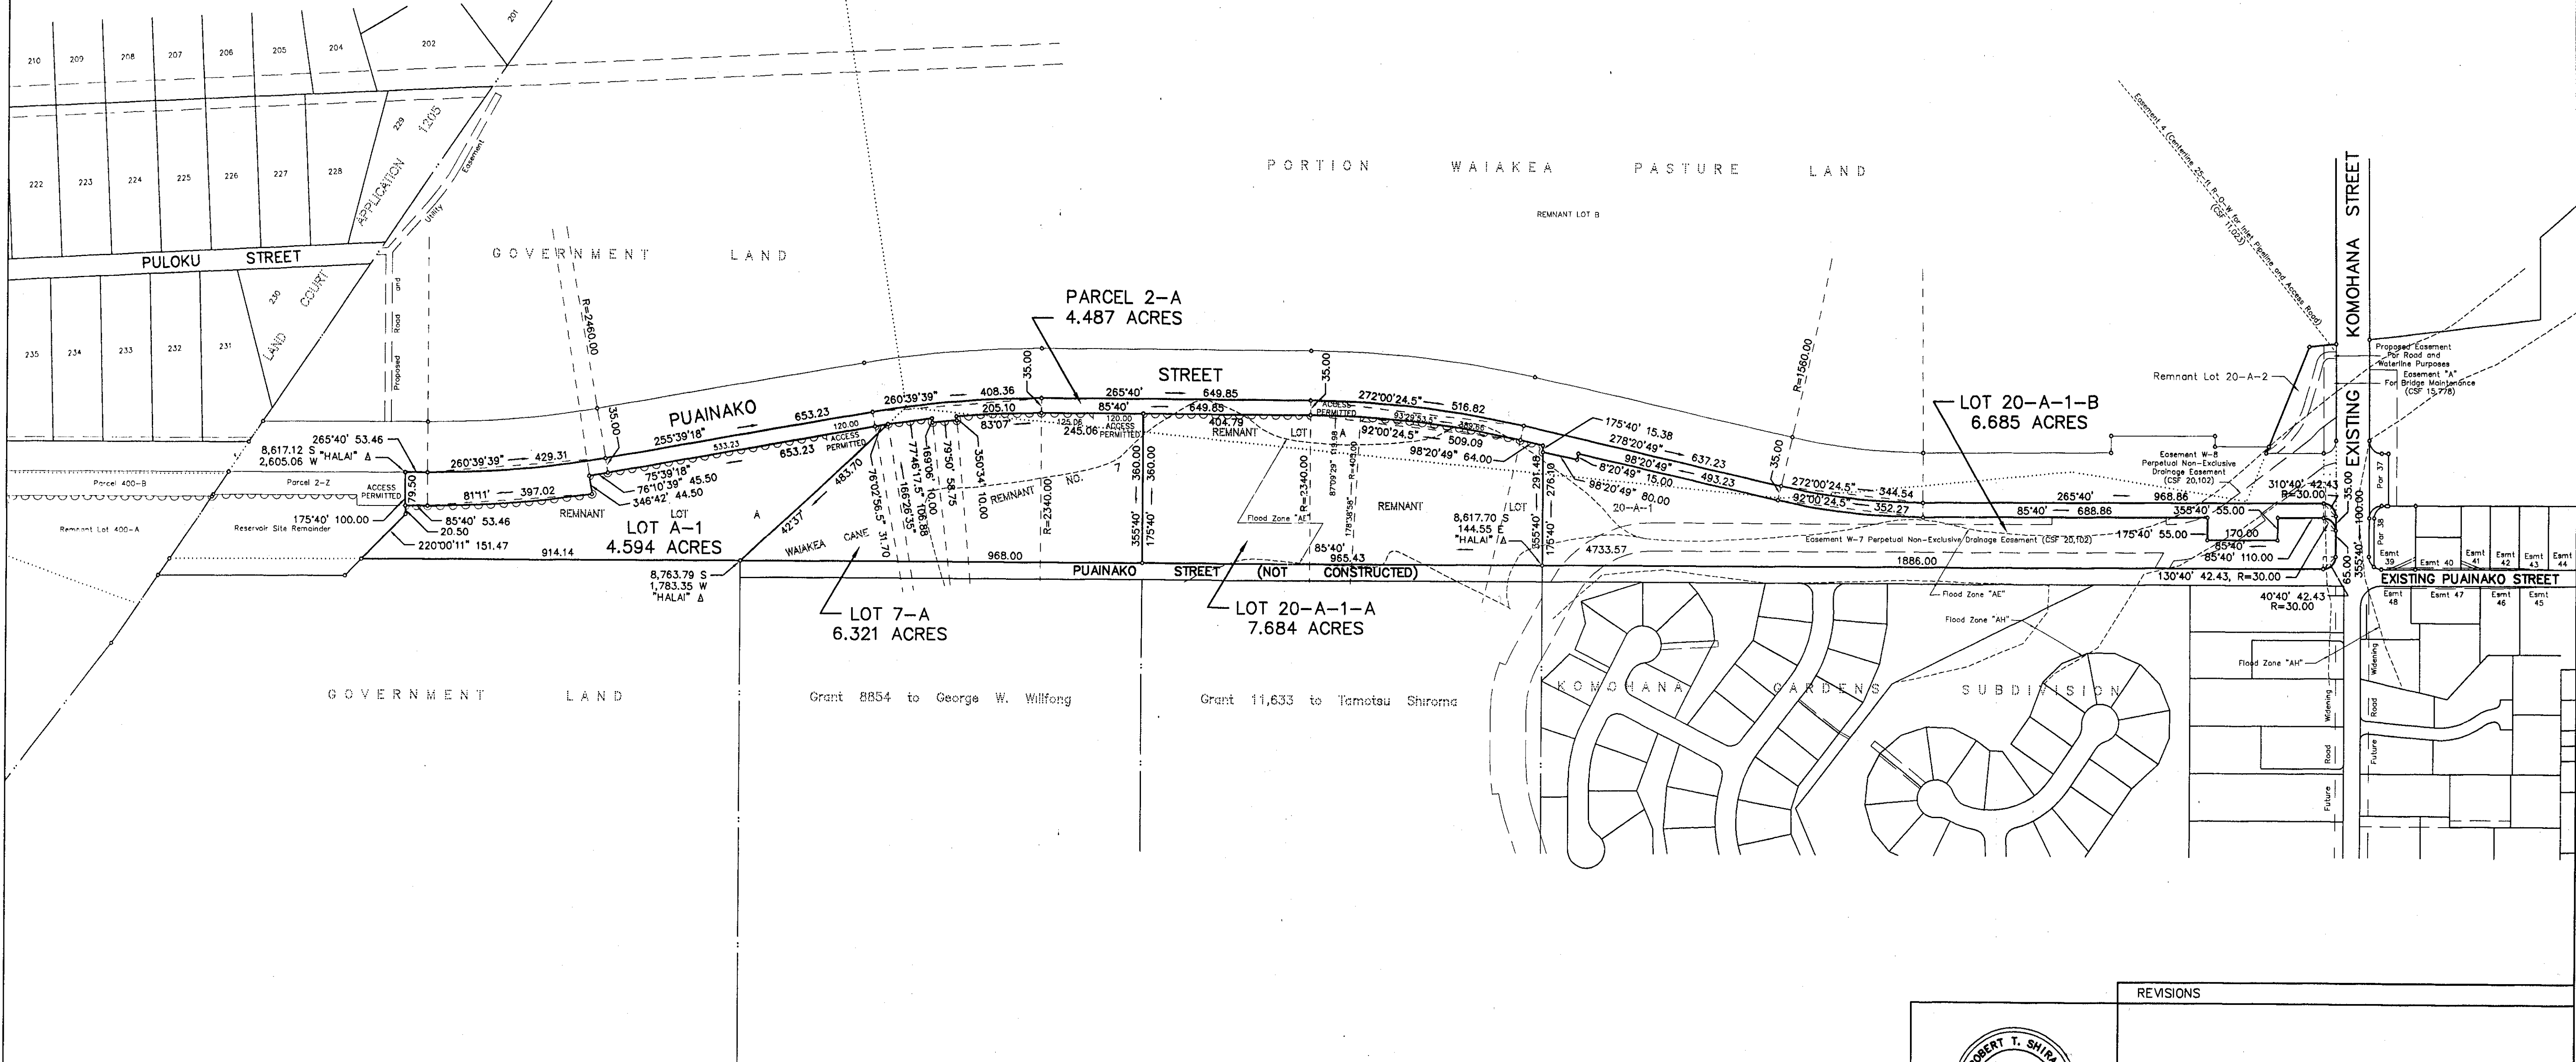

PLANNING DEPARTMENT  
COUNTY OF HAWAII  
SUB: 06-000376  
PPM/PPM: 5/24/06 (REV.)  
RECEIVED: 6/14/06

SUBDIVISION NUMBER **SUB-06-000376**  
APPROVED FOR RECORDATION with the Bureau of  
Conveyances, State of Hawaii  
Date: 1 JUL 18 2006

NOTE: a b DENOTES VEHICULAR ACCESS PERMITTED  
DENOTES NO VEHICULAR ACCESS PERMITTED  
Parcel 2-A for Puainako Street Extension Right-of-Way

OWNER: STATE OF HAWAII  
P.O. Box 936  
Hilo, Hawaii 96720

ROBERT T. SHIRAI  
LICENSED PROFESSIONAL LAND SURVEYOR  
No. 5985  
HAWAII, U.S.A.  
PREPARED BY  
ISLAND SURVEY, INC.  
P.O. Box 4215  
Hilo, Hawaii 96720  
This work was prepared by me  
or under my supervision.  
ROBERT T. SHIRAI, PLS  
State of Hawaii Cert. No. LS-5985  
License Expires April 30, 2006  
May 27, 2005

| REVISIONS   |                      |
|---|----------------------|
|   |                      |
| ENGINEERING DIVISION<br>DEPT OF PUBLIC WORKS COUNTY OF HAWAII   |                      |
| PUAINAKO STREET EXTENSION<br>JOB NO. P-3497<br>CONSOLIDATION OF GOVERNMENT REMNANT LOT A,<br>WAIAKEA CANE REMNANT NO. 7 & REMNANT<br>LOT 20-A-1 AND THE RESUBDIVISION OF SAID<br>CONSOLIDATION INTO PARCEL 2-A, LOT A-1,<br>LOT 7-A, LOT 20-A-1-A AND<br>LOT 20-A-1-B AND THE DESIGNATION<br>OF RESTRICTION OF VEHICLE ACCESS RIGHTS<br>WAIAKEA, SOUTH HILO, ISLAND OF HAWAII, HAWAII |                      |
| SUBMITTED BY: <u>Robert Shirai</u>   | DATE: <u>5/24/06</u> |
| DIVISION CHIEF   |                      |
| APPROVED BY: <u>James C. McLean, P.E.</u>   | DATE: <u>5/24/06</u> |
| DIRECTOR   |                      |