


SOURCE: Tax Maps Branch of D.R. 1470

BY: J. X. J. L. S.

DATE: November 18, 1975

DWG. NO. 6372

POR. WAIAKEA HOMESTEADS, 2ND SERIES, WAIAKEA, SOUTH HILO, HAWAII (Formerly por. 2-4-03).

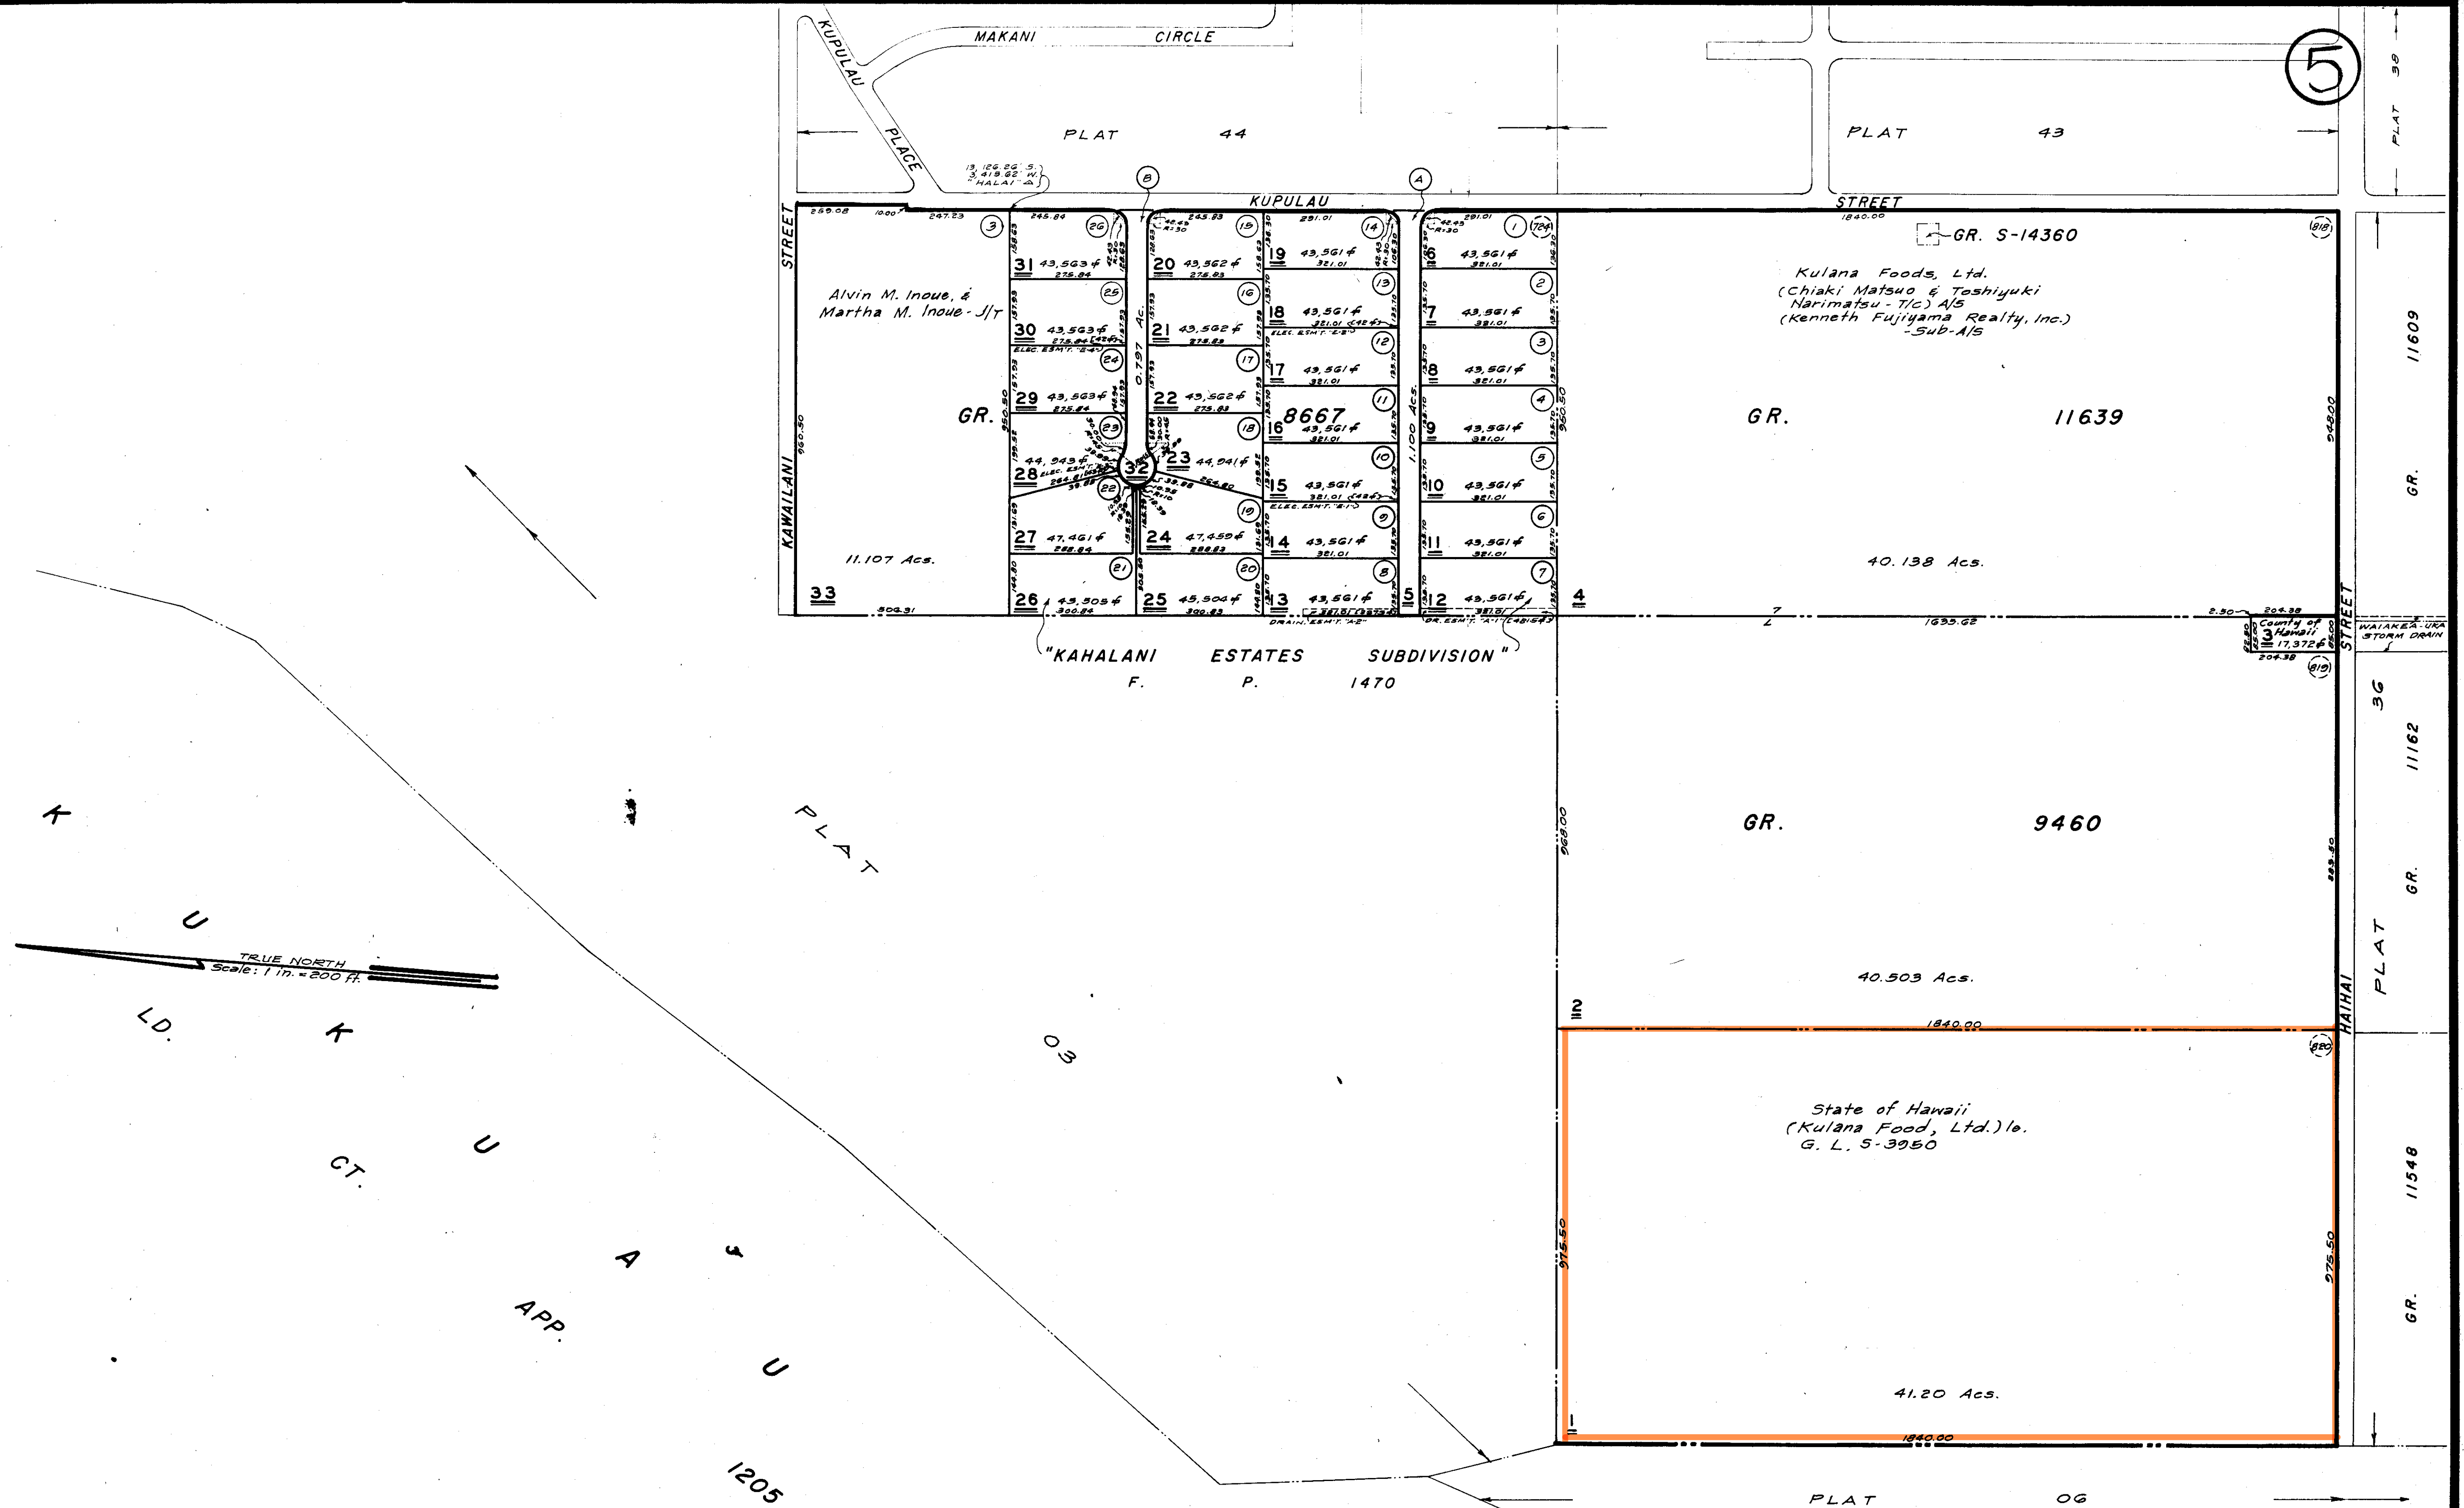

Note: Parcels 5 to 25, incl. owned by Kenneth Fujiyama, & Alvin M. Inoue - J/T unless otherwise noted.
Parcels 26 to 32, incl. owned by Kenneth Fujiyama unless otherwise noted.

FOR PROPERTY ASSESSMENT PURPOSES
SUBJECT TO CHANGE

DEPARTMENT OF TAXATION PROPERTY TECHNICAL OFFICE TAX MAPS BRANCH STATE OF HAWAII TAX MAP		
THIRD TAXATION DISTRICT		
ZONE	SEC.	PLAT
2	4	65
SCALE: 1 IN. = 200 FT. NOV. 18, 1975		